

WARREN RIVERVIEW PARK

DERBY, KS



OWNER



PROJECT ARCHITECT &
LANDSCAPE ARCHITECT



DESIGN CONSULTANT



MECHANICAL
ELECTRICAL
STRUCTURAL



CIVIL ENGINEER


SCHEMATIC DESIGN PACKAGE

JUNE 3, 2014




KEY


- 1 Curbless Parking (54 Cars)
- 2 Pedestrian Bridge over Dry Stream
- 3 Bio Swale / Dry Stream
- 4 Interactive Boulder Wall
- 5 Adventure Playground
- 6 Concrete Sidewalk
- 7 Picnic Pavilion
- 8 Council Circle with Fire Ring
- 9 Evergreen Buffer
- 10 Canoe/Kayak Launch
- 11 Lawn Terraces
- 12 River Landing
- 13 Stairs
- 14 Composite Wood Deck Overlook
- 15 Totem Sculpture
- 16 Lodge
- 17 Multipurpose Lawn
- 18 Lift Station
- 19 City Entry Signage

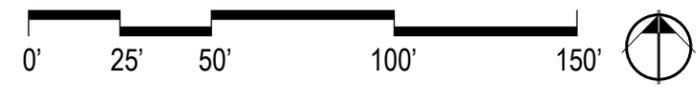

R = 1859.80 (P)
L = 262.85 (P)
40.00'
Utility
Easement

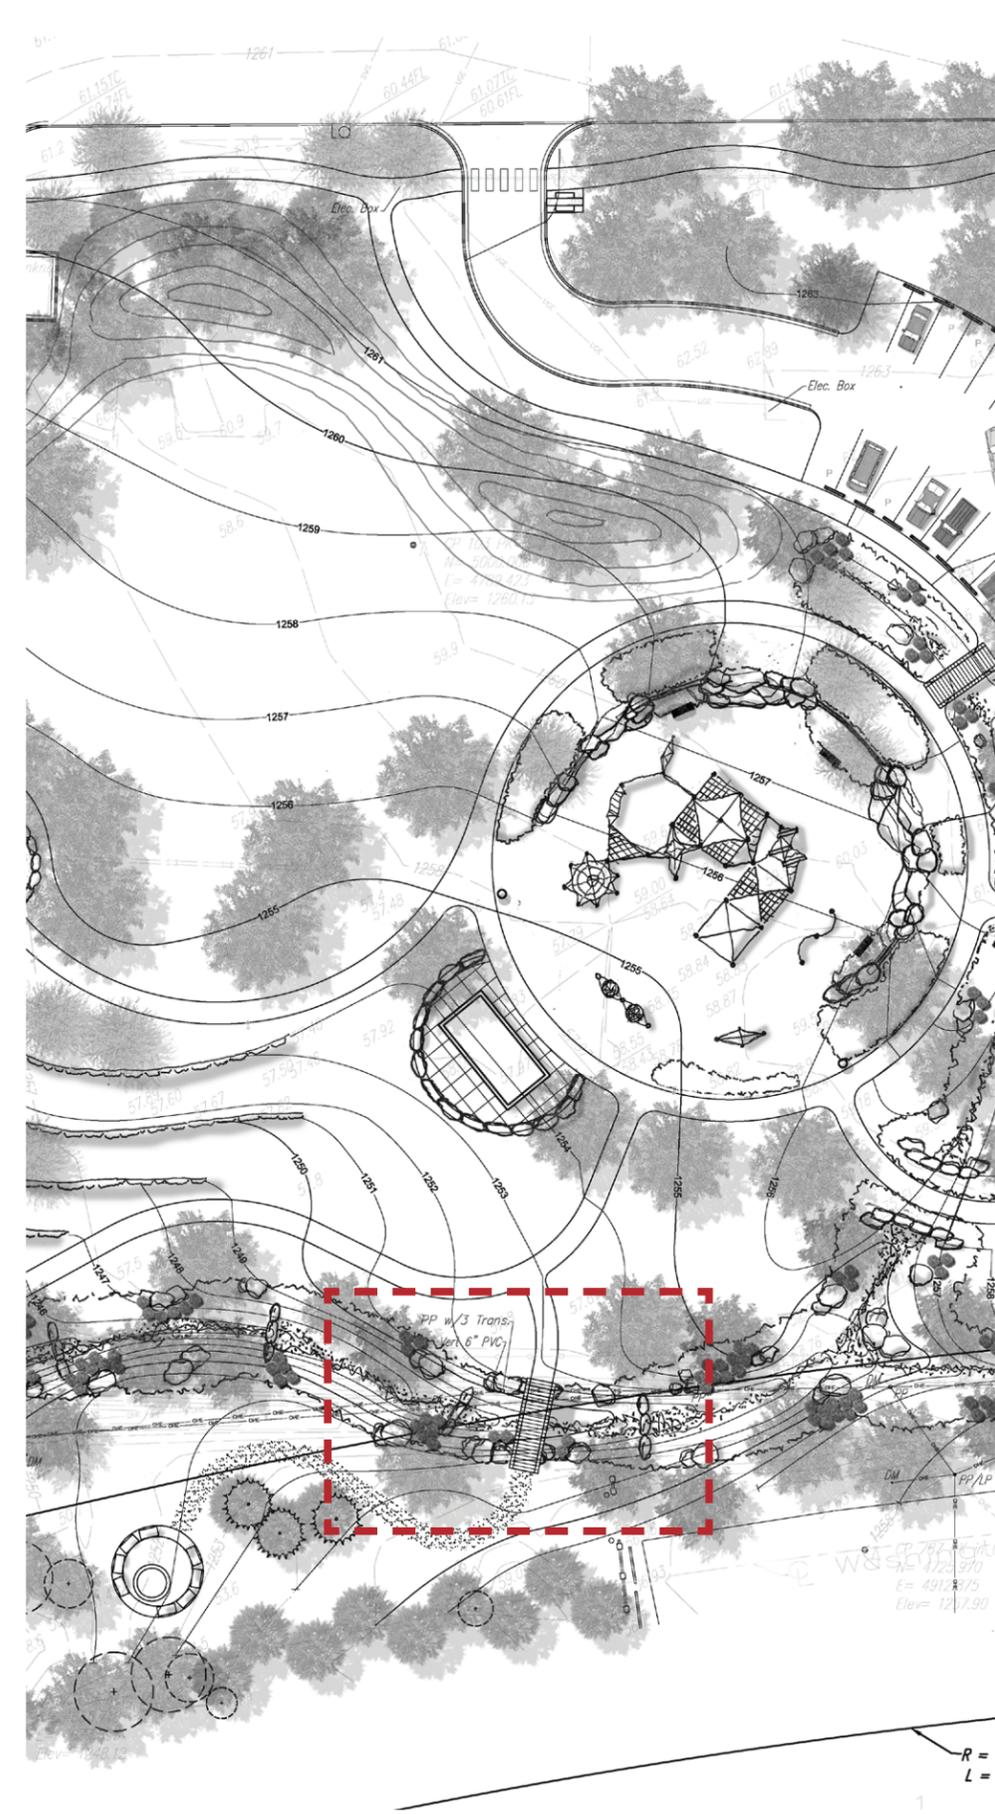


Ecology:
 By embracing the hydrology of the park a naturalized drystream has become an integral part of the park. The stream corridor not only functions in the conveyance of stormwater runoff from the park and adjacent neighborhood, but serves as an educational and aesthetic amenity embracing and highlighting the ecology of the park.

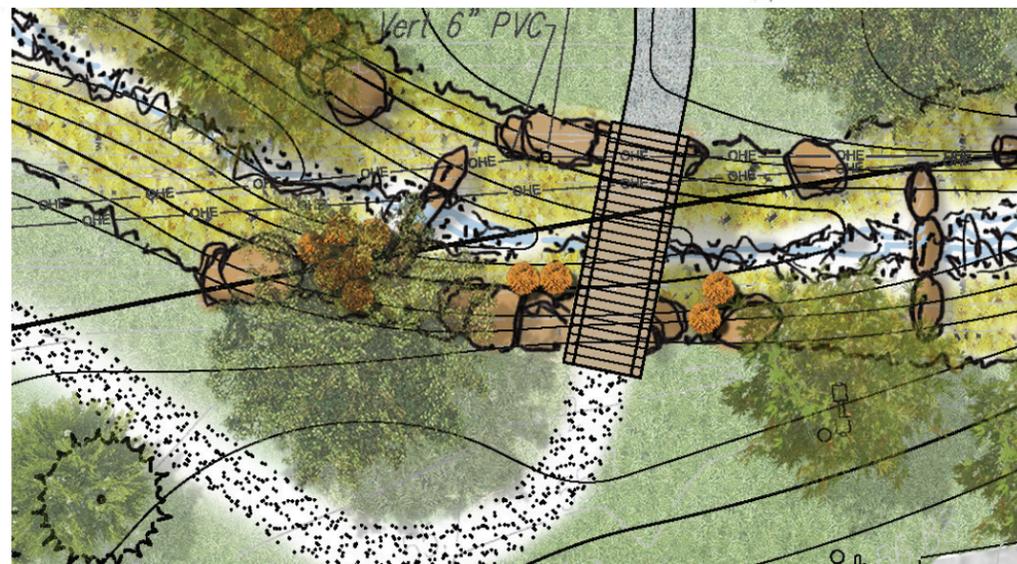

BRIDGE OVER DRY STREAM
 WARREN RIVERVIEW PARK | DERBY, KS






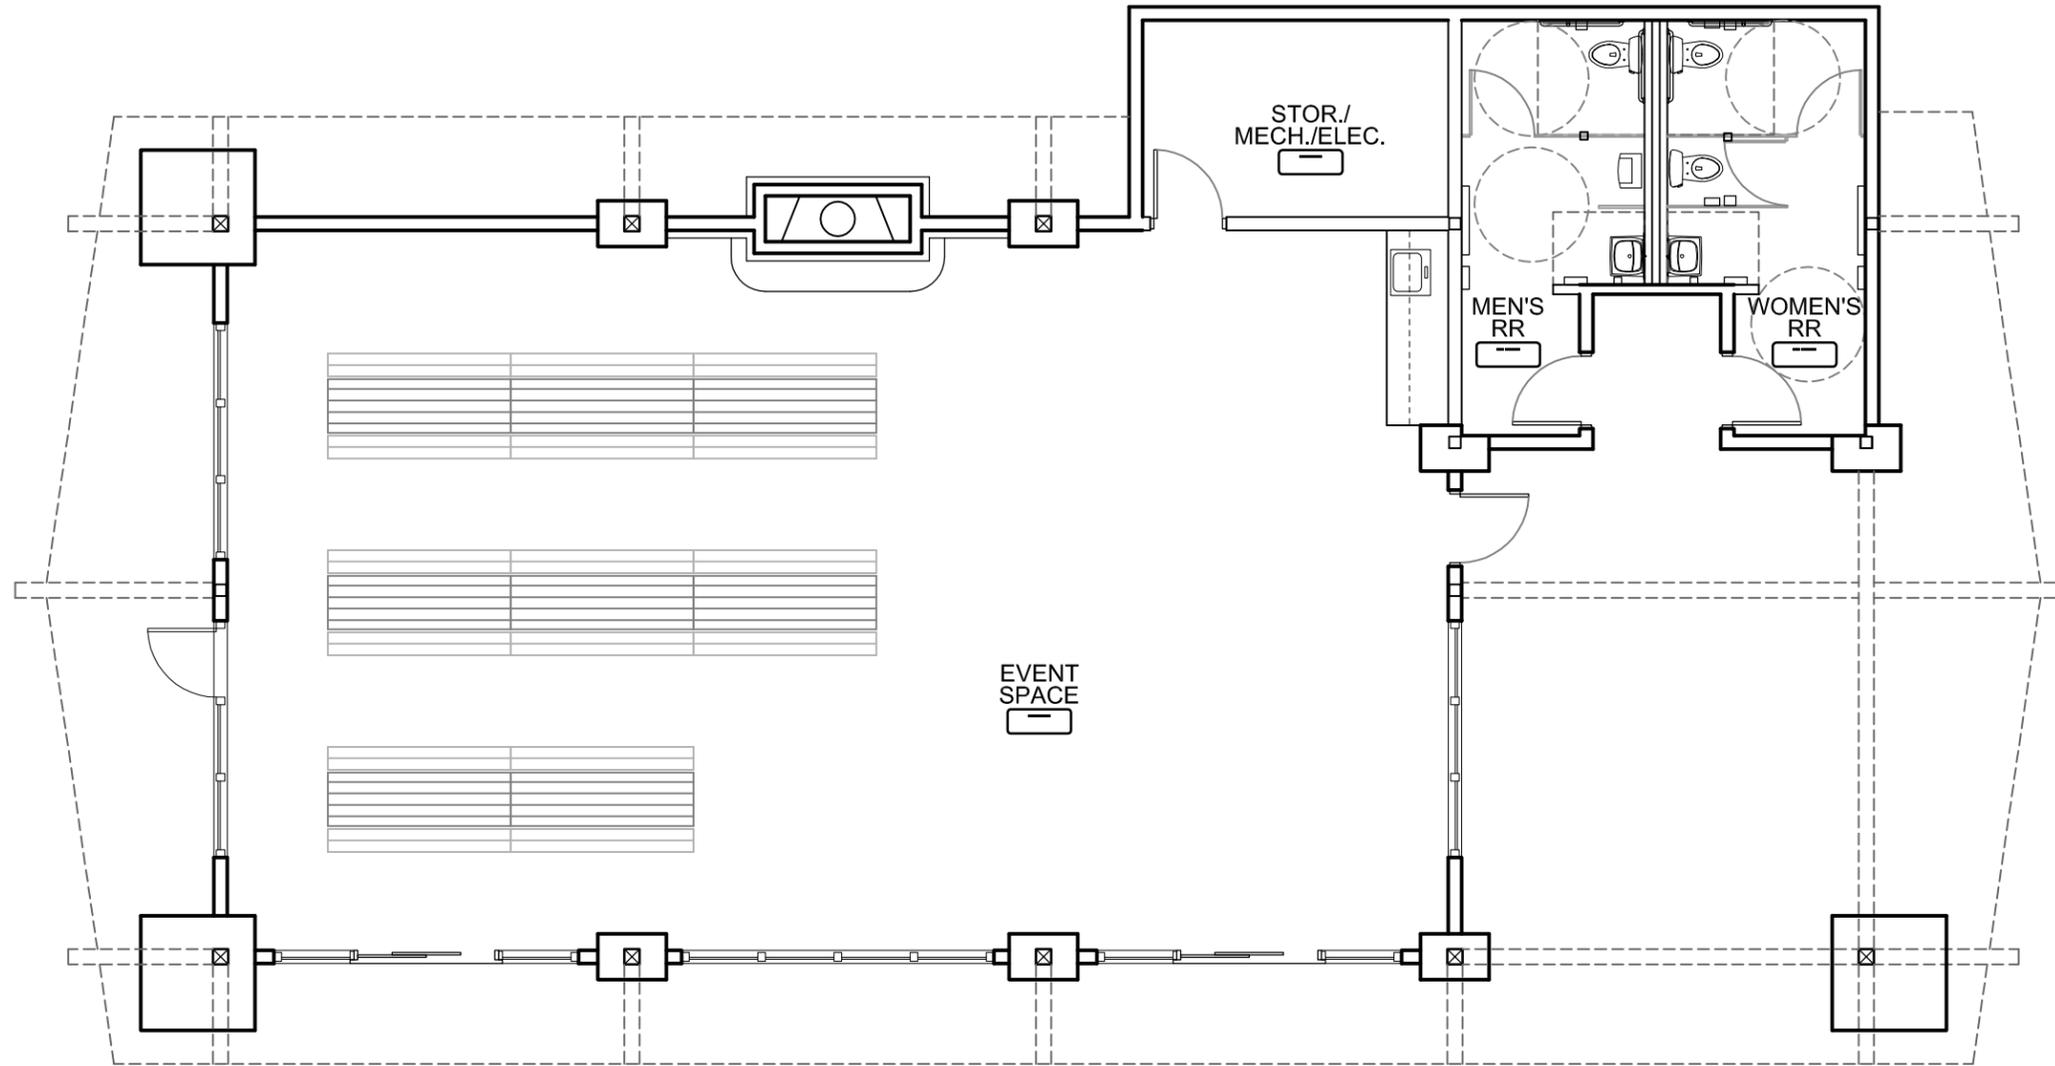

THE LODGE FLOOR PLAN




SCALE: 1/8" = 1'-0"

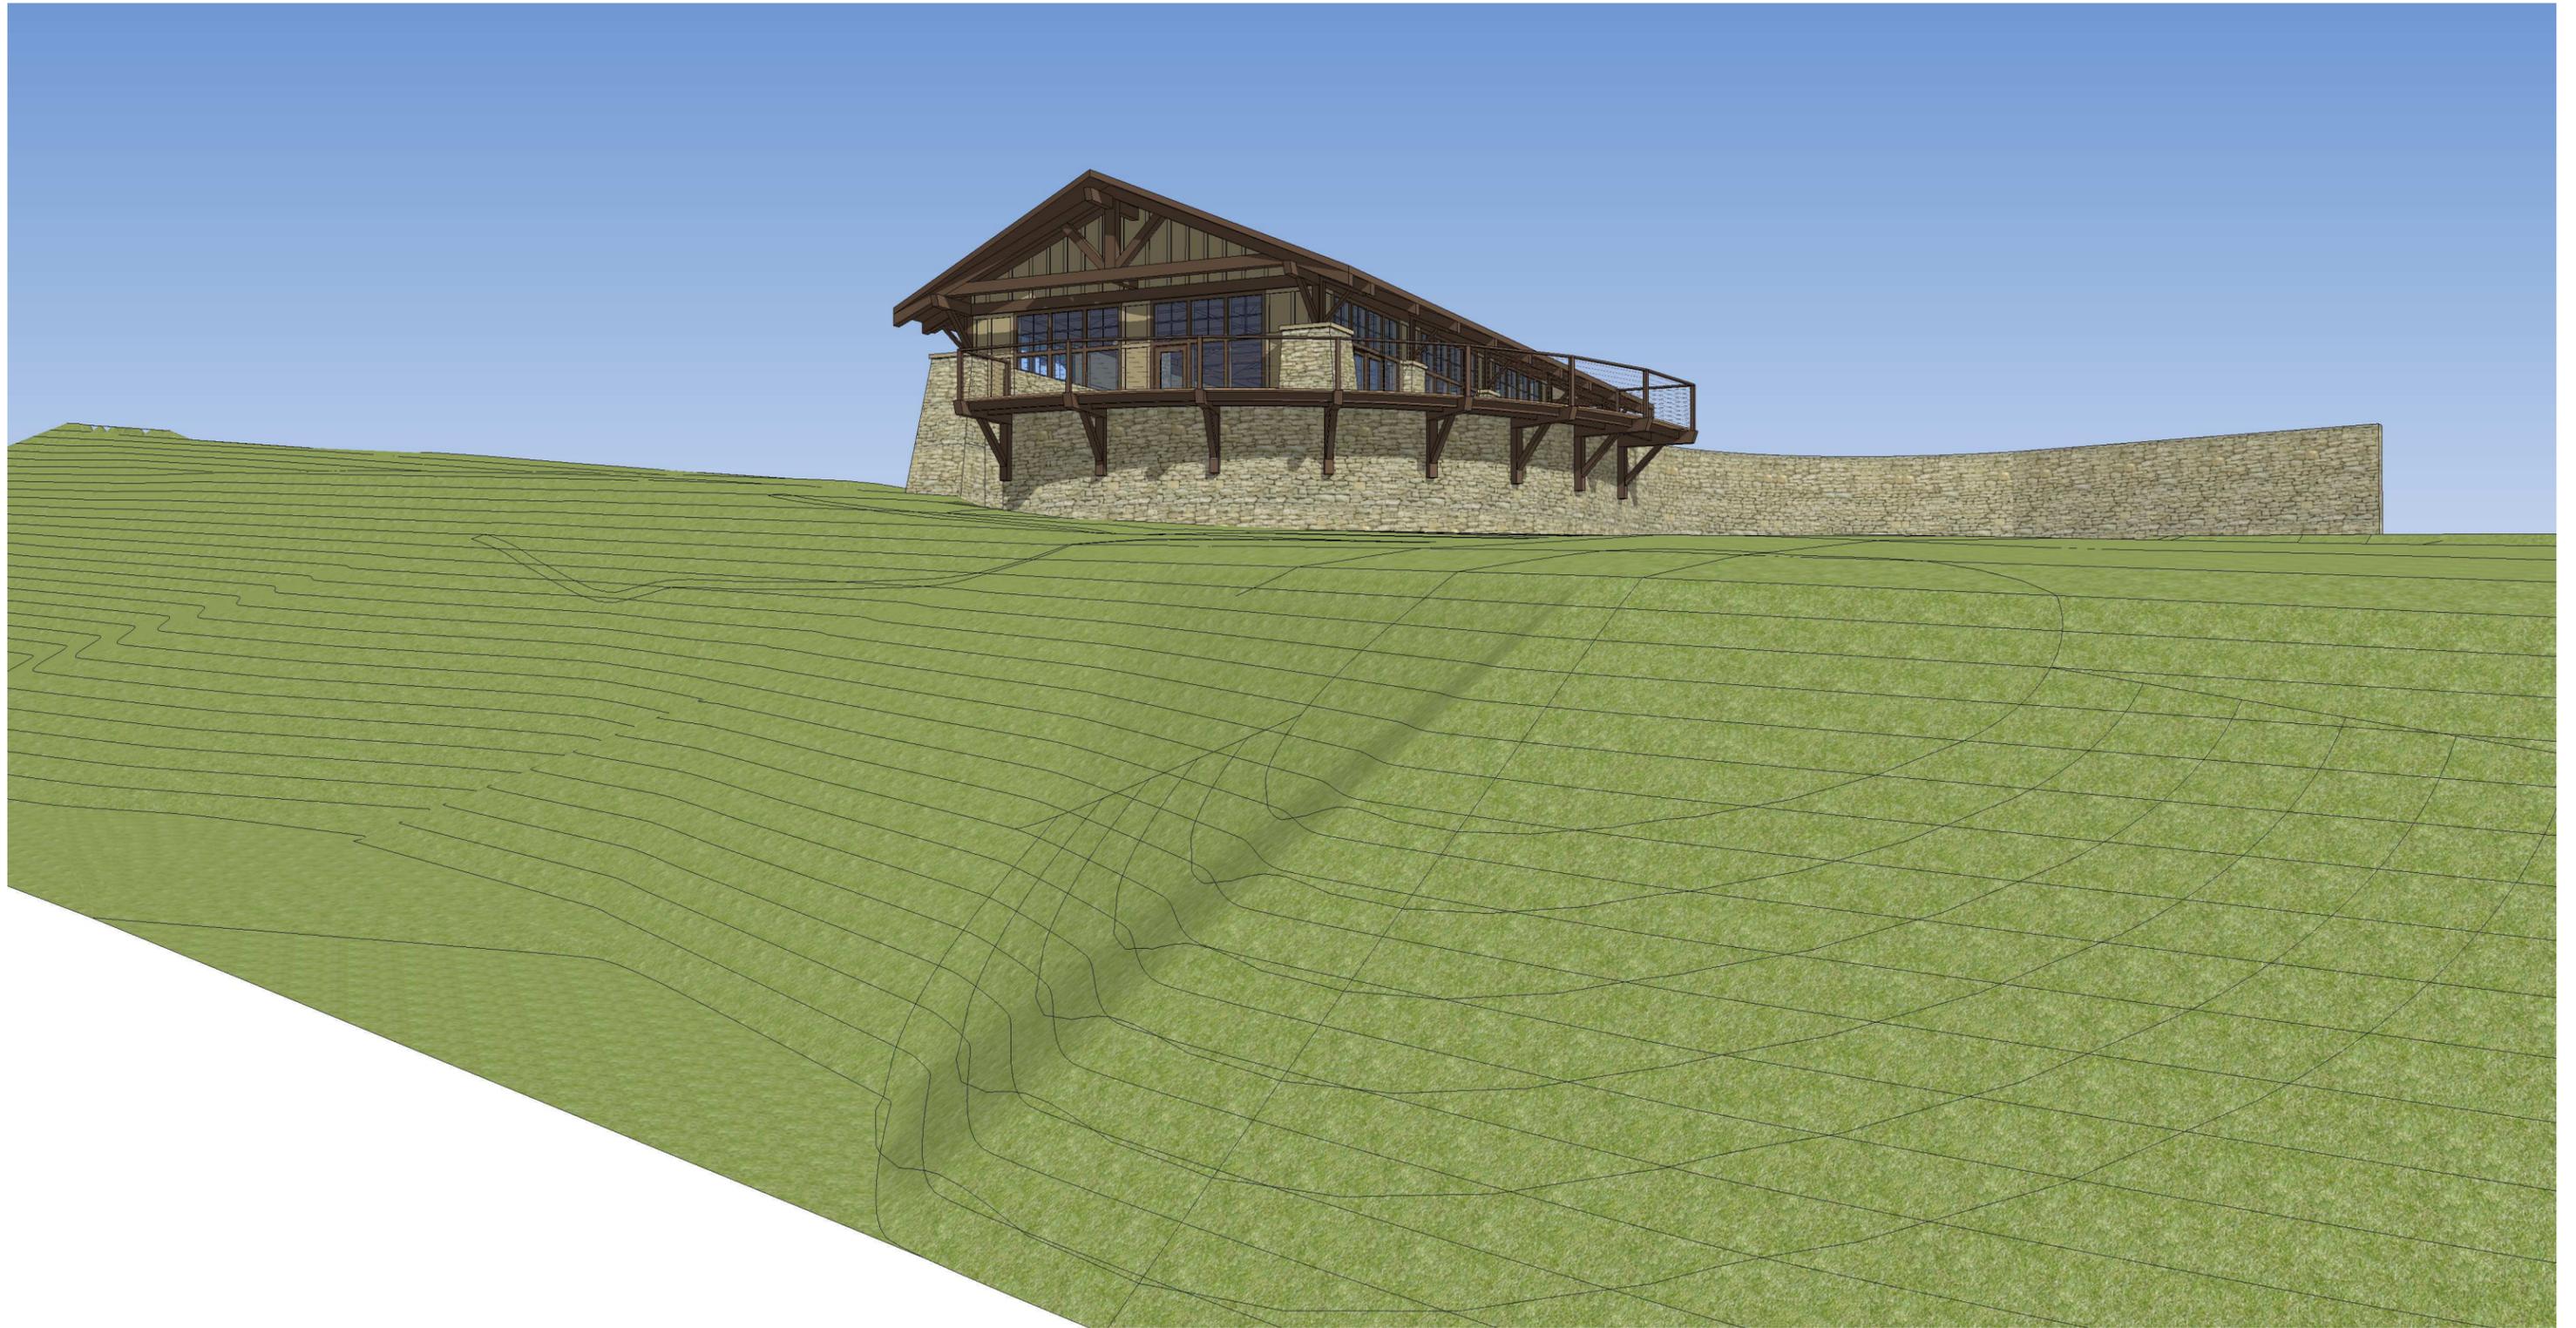










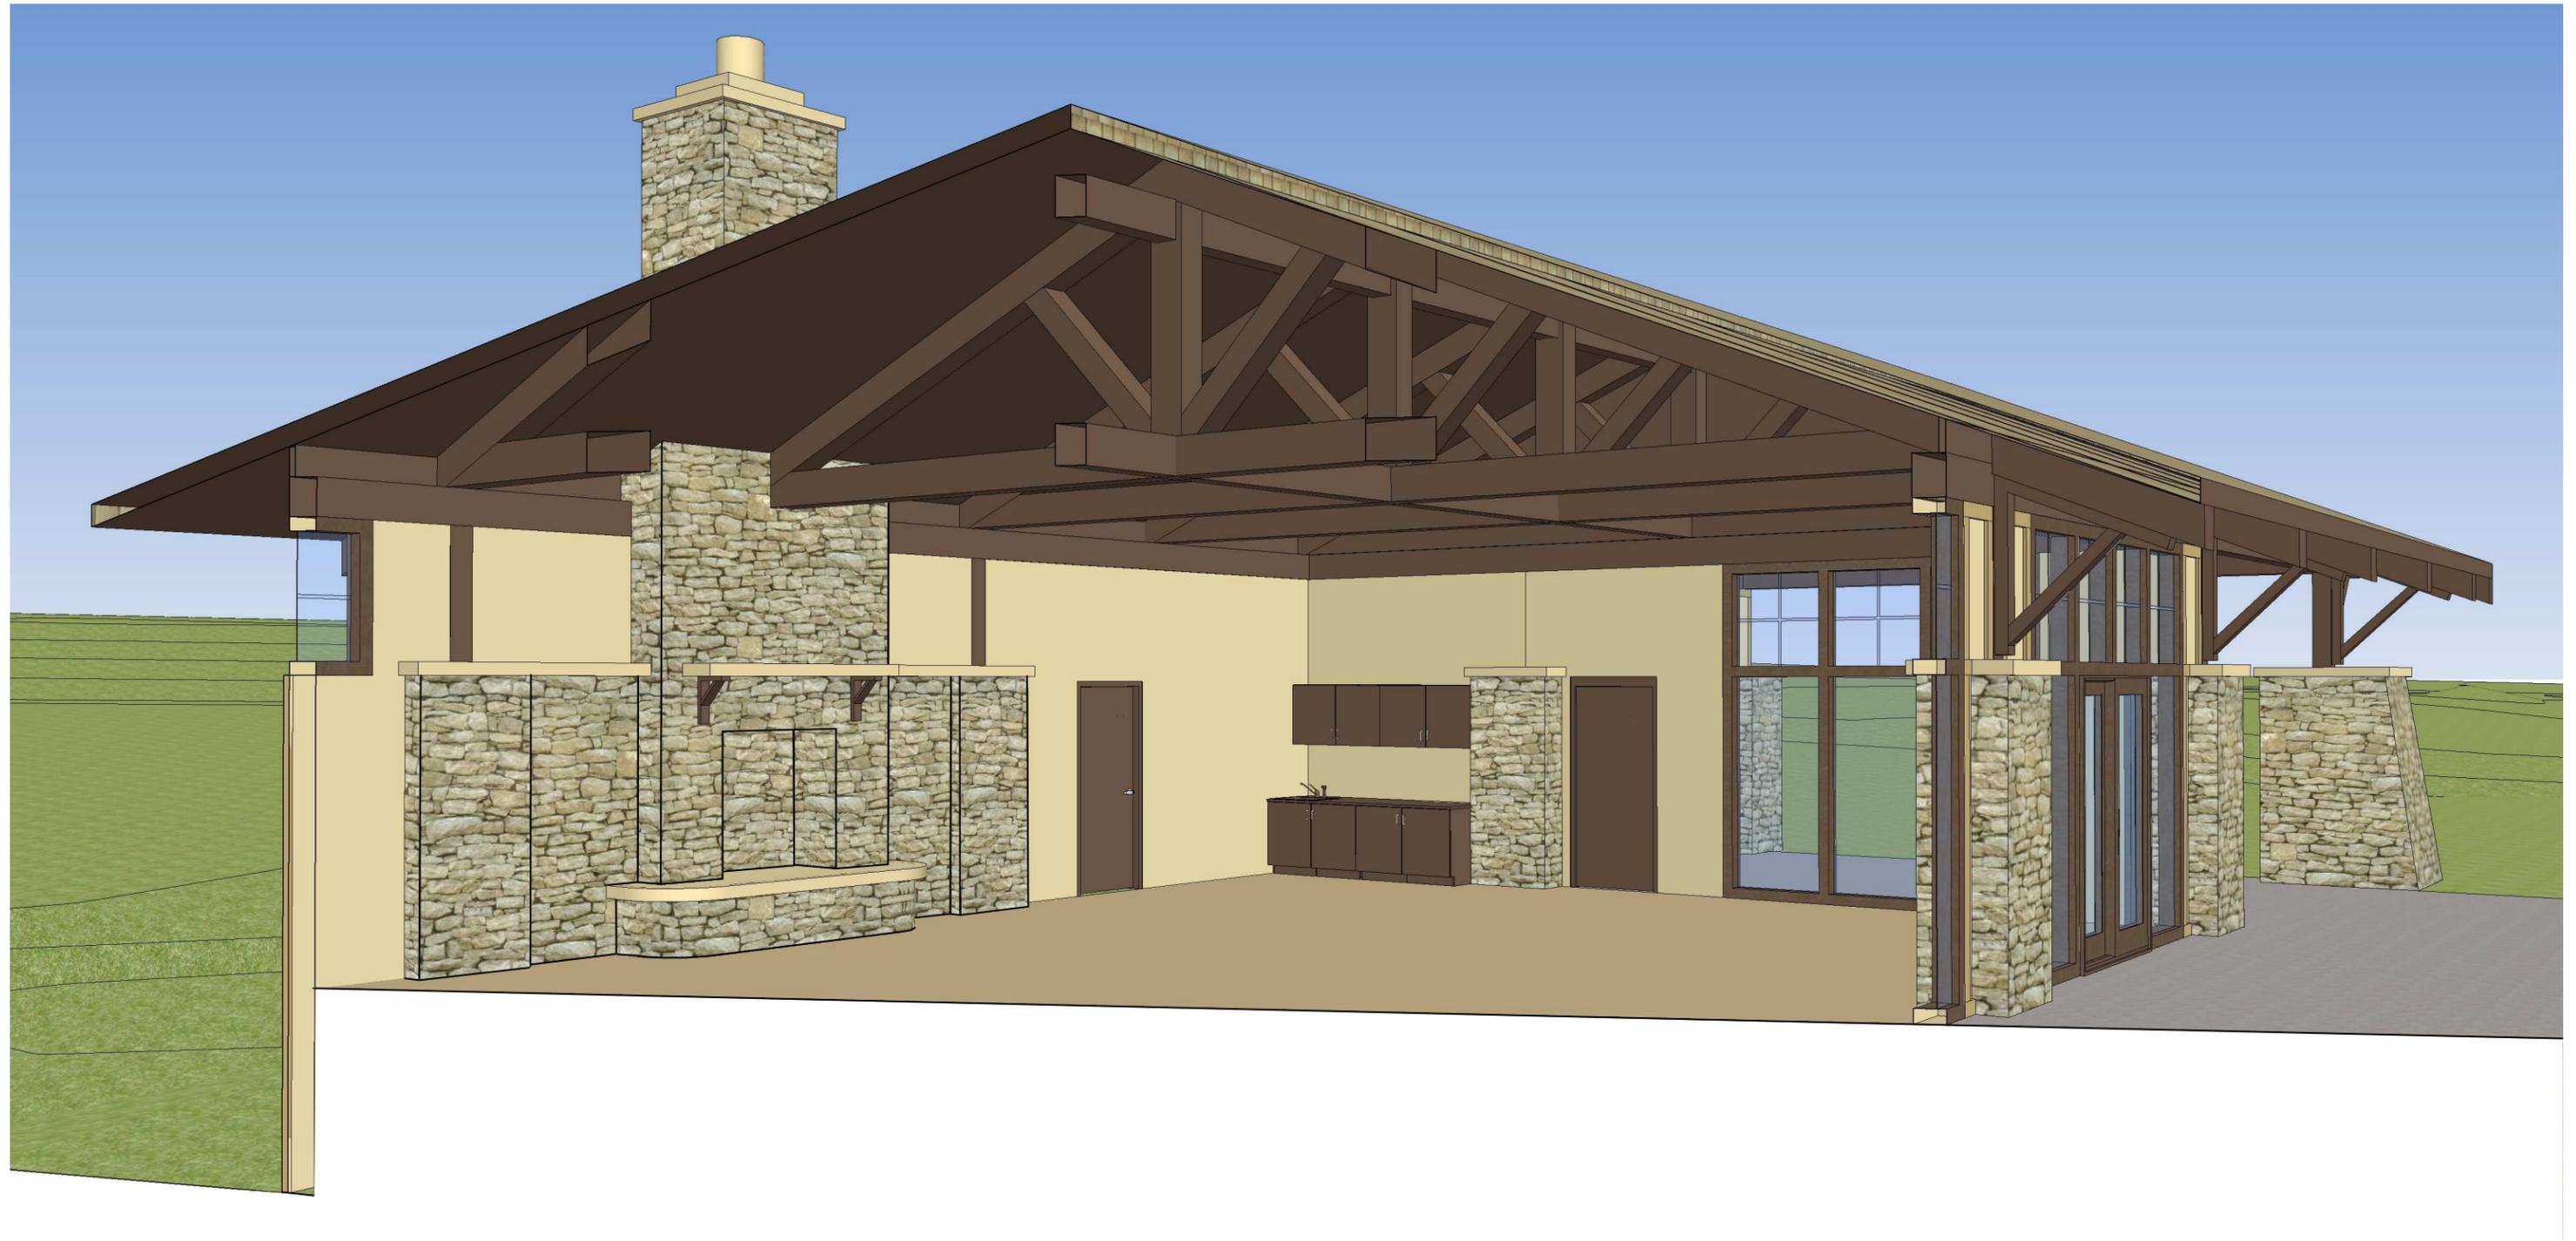


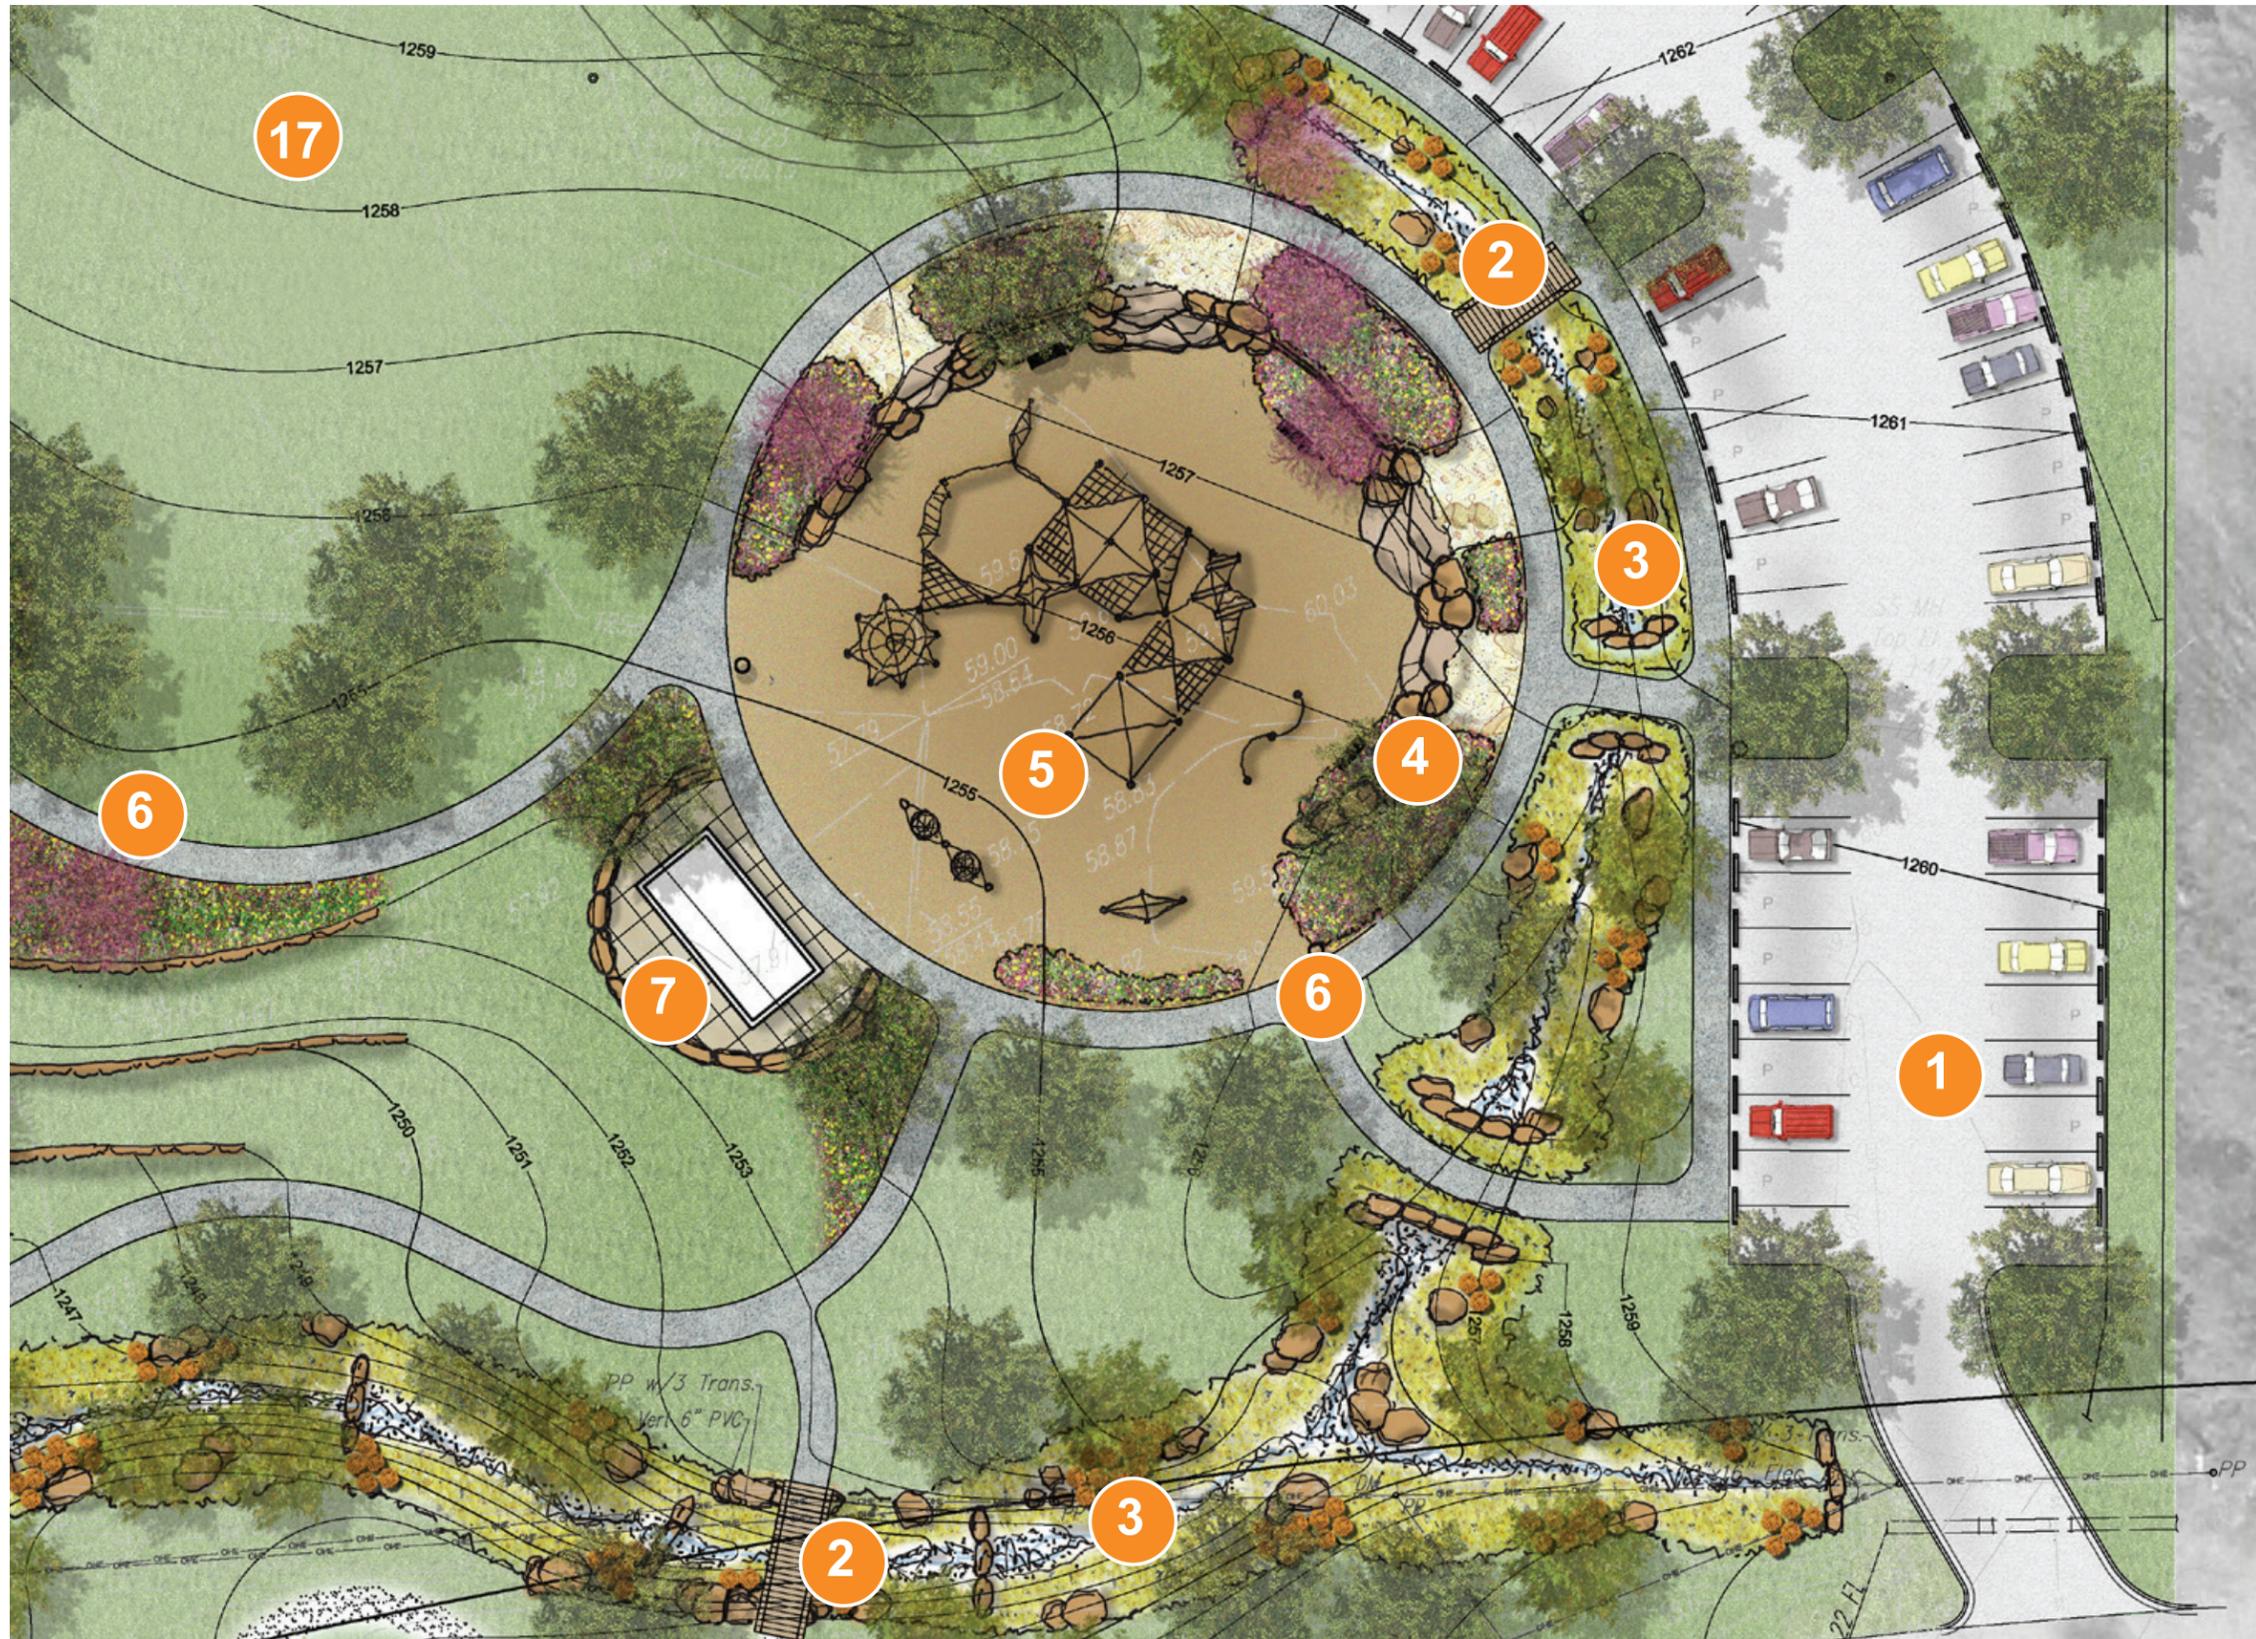

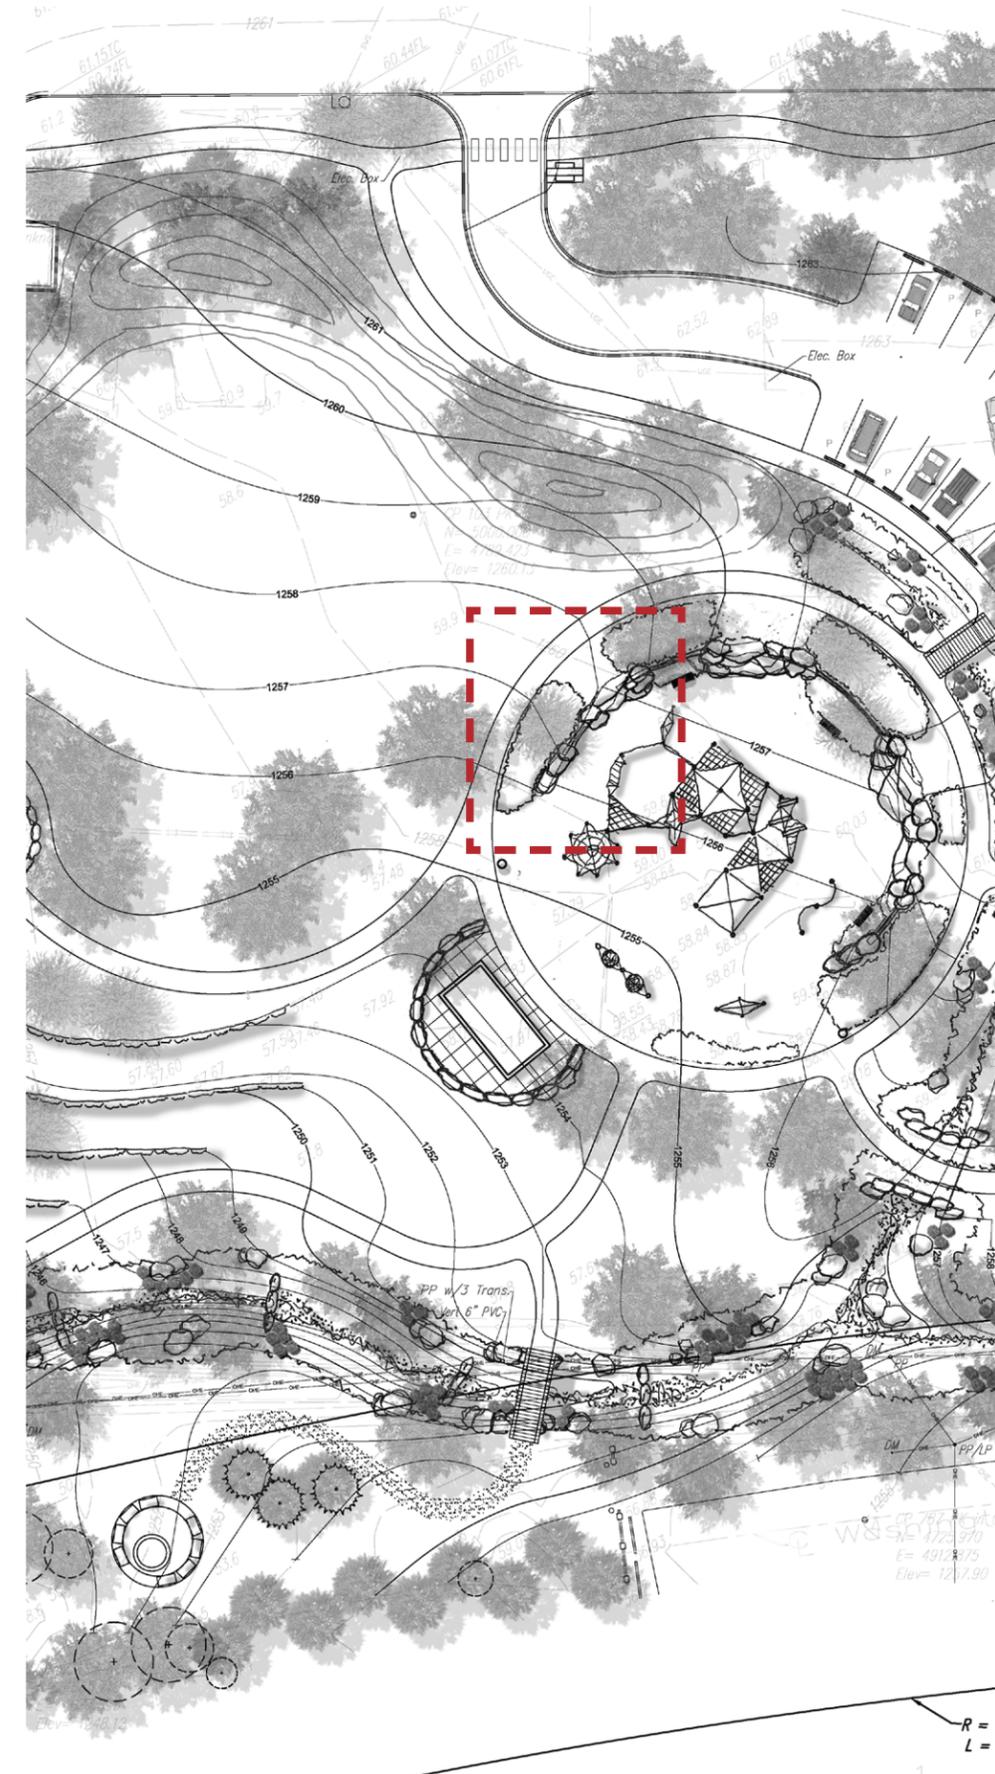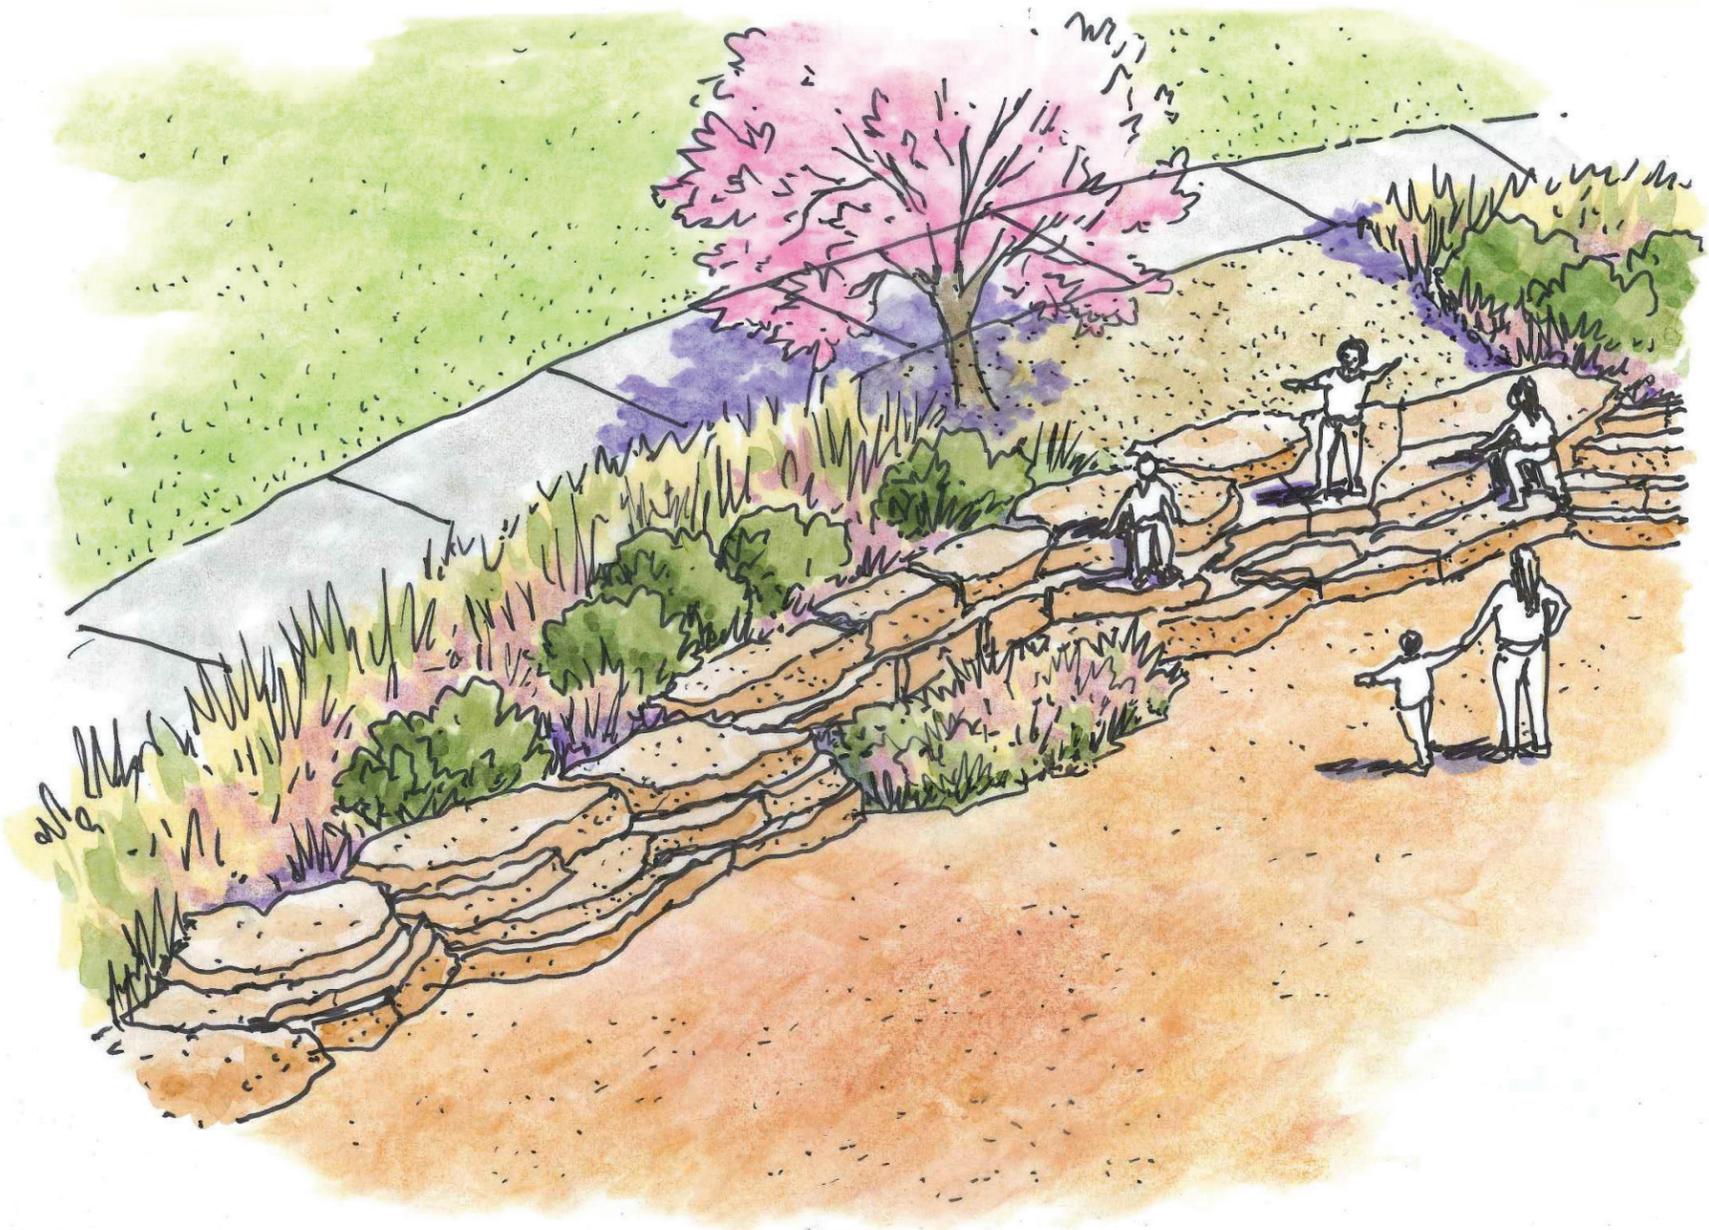


Adventure Play:
 Expanding upon the idea of creating an iconic adventure playground at Warren Riverview Park, the wall surrounding the playground has become a play feature. Kansas limestone ledge rock spills out into the space creating a unique climbing opportunity that serves as both access and entertainment.



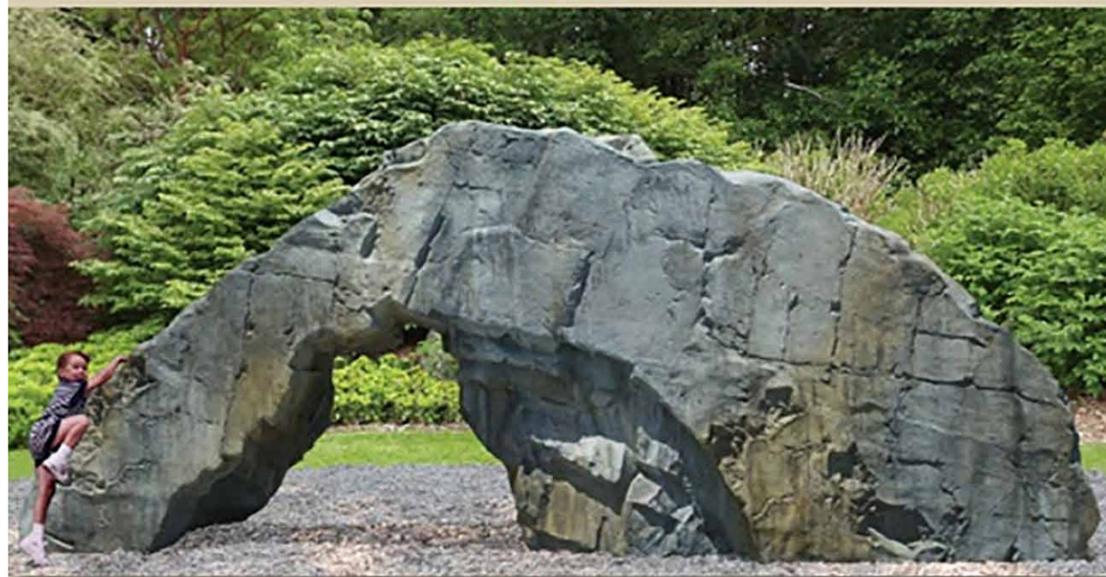

KONA 1

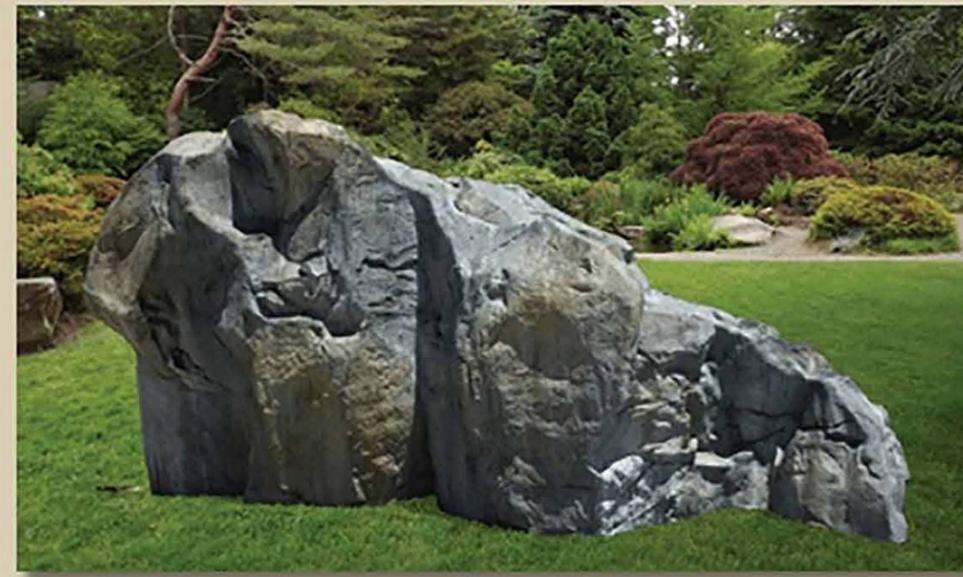

KONA 3



CASCADE




SIERRA





SUMMIT








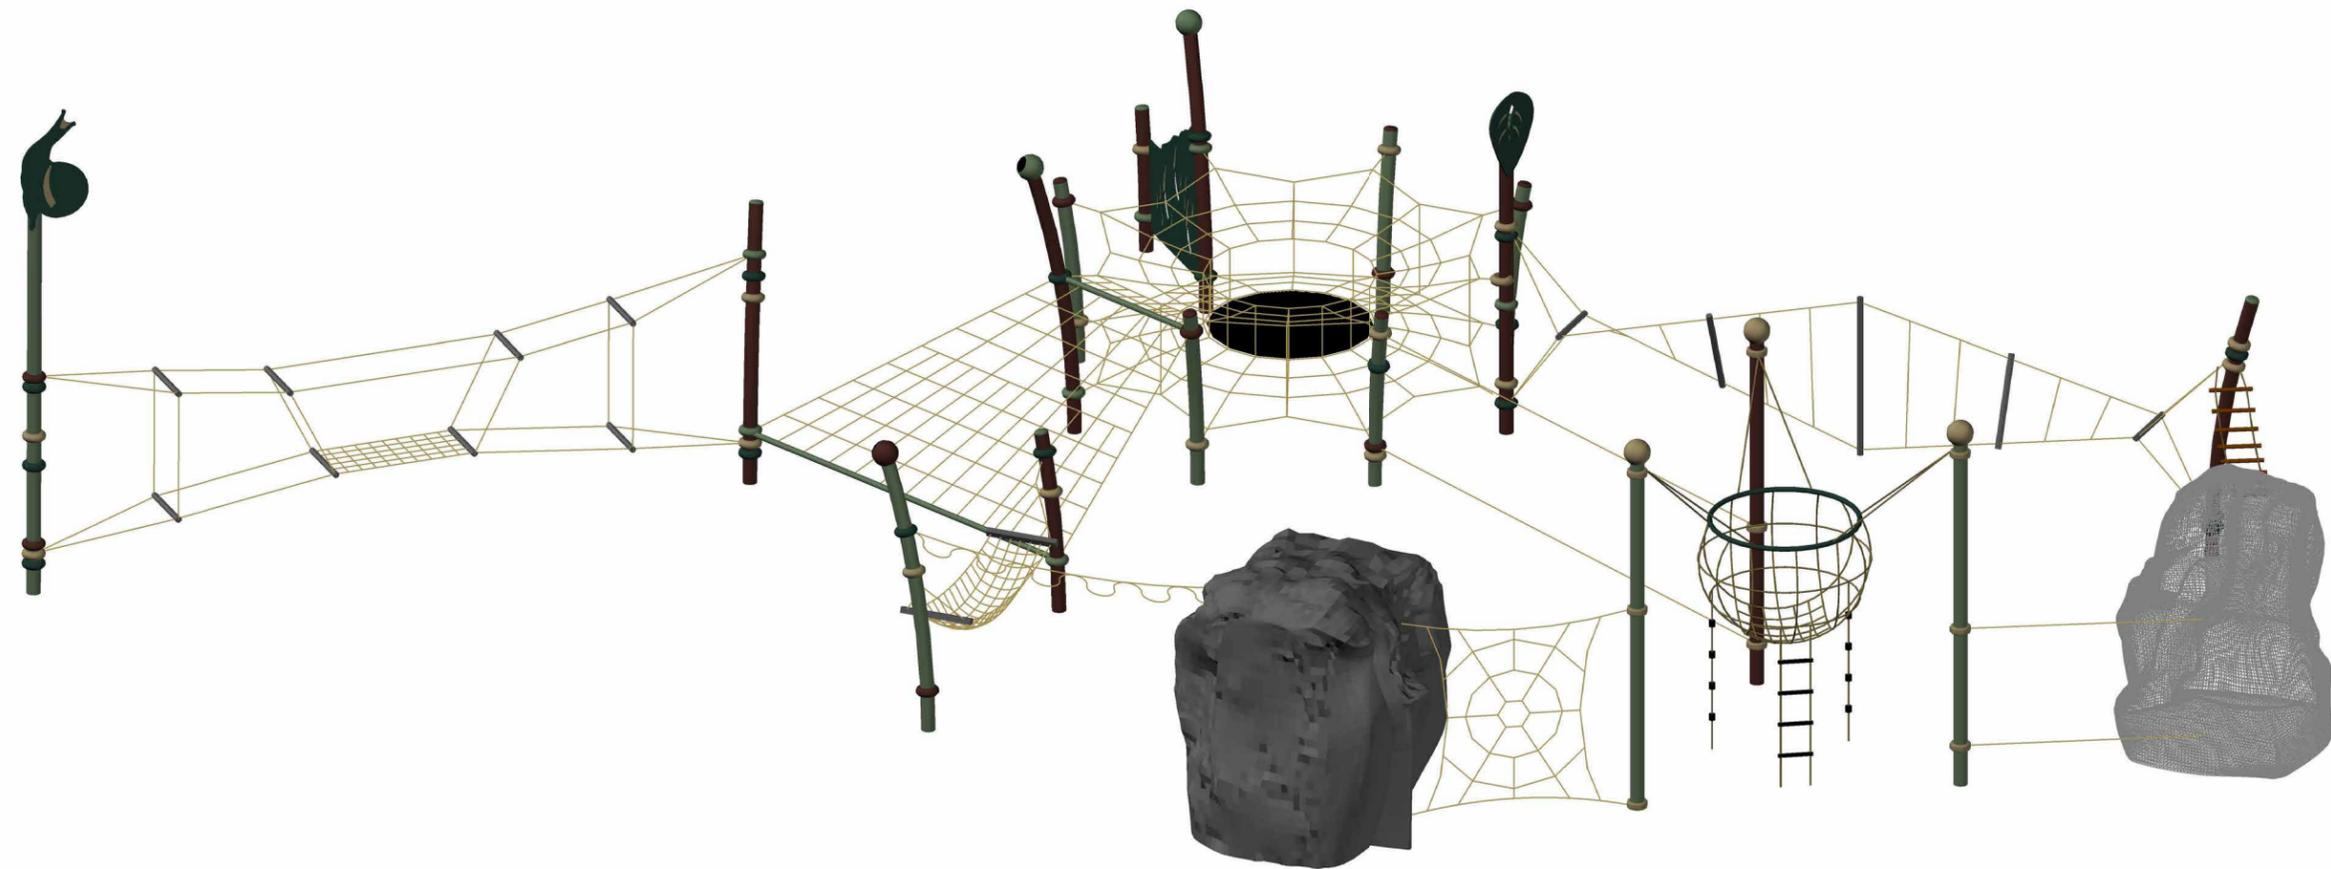


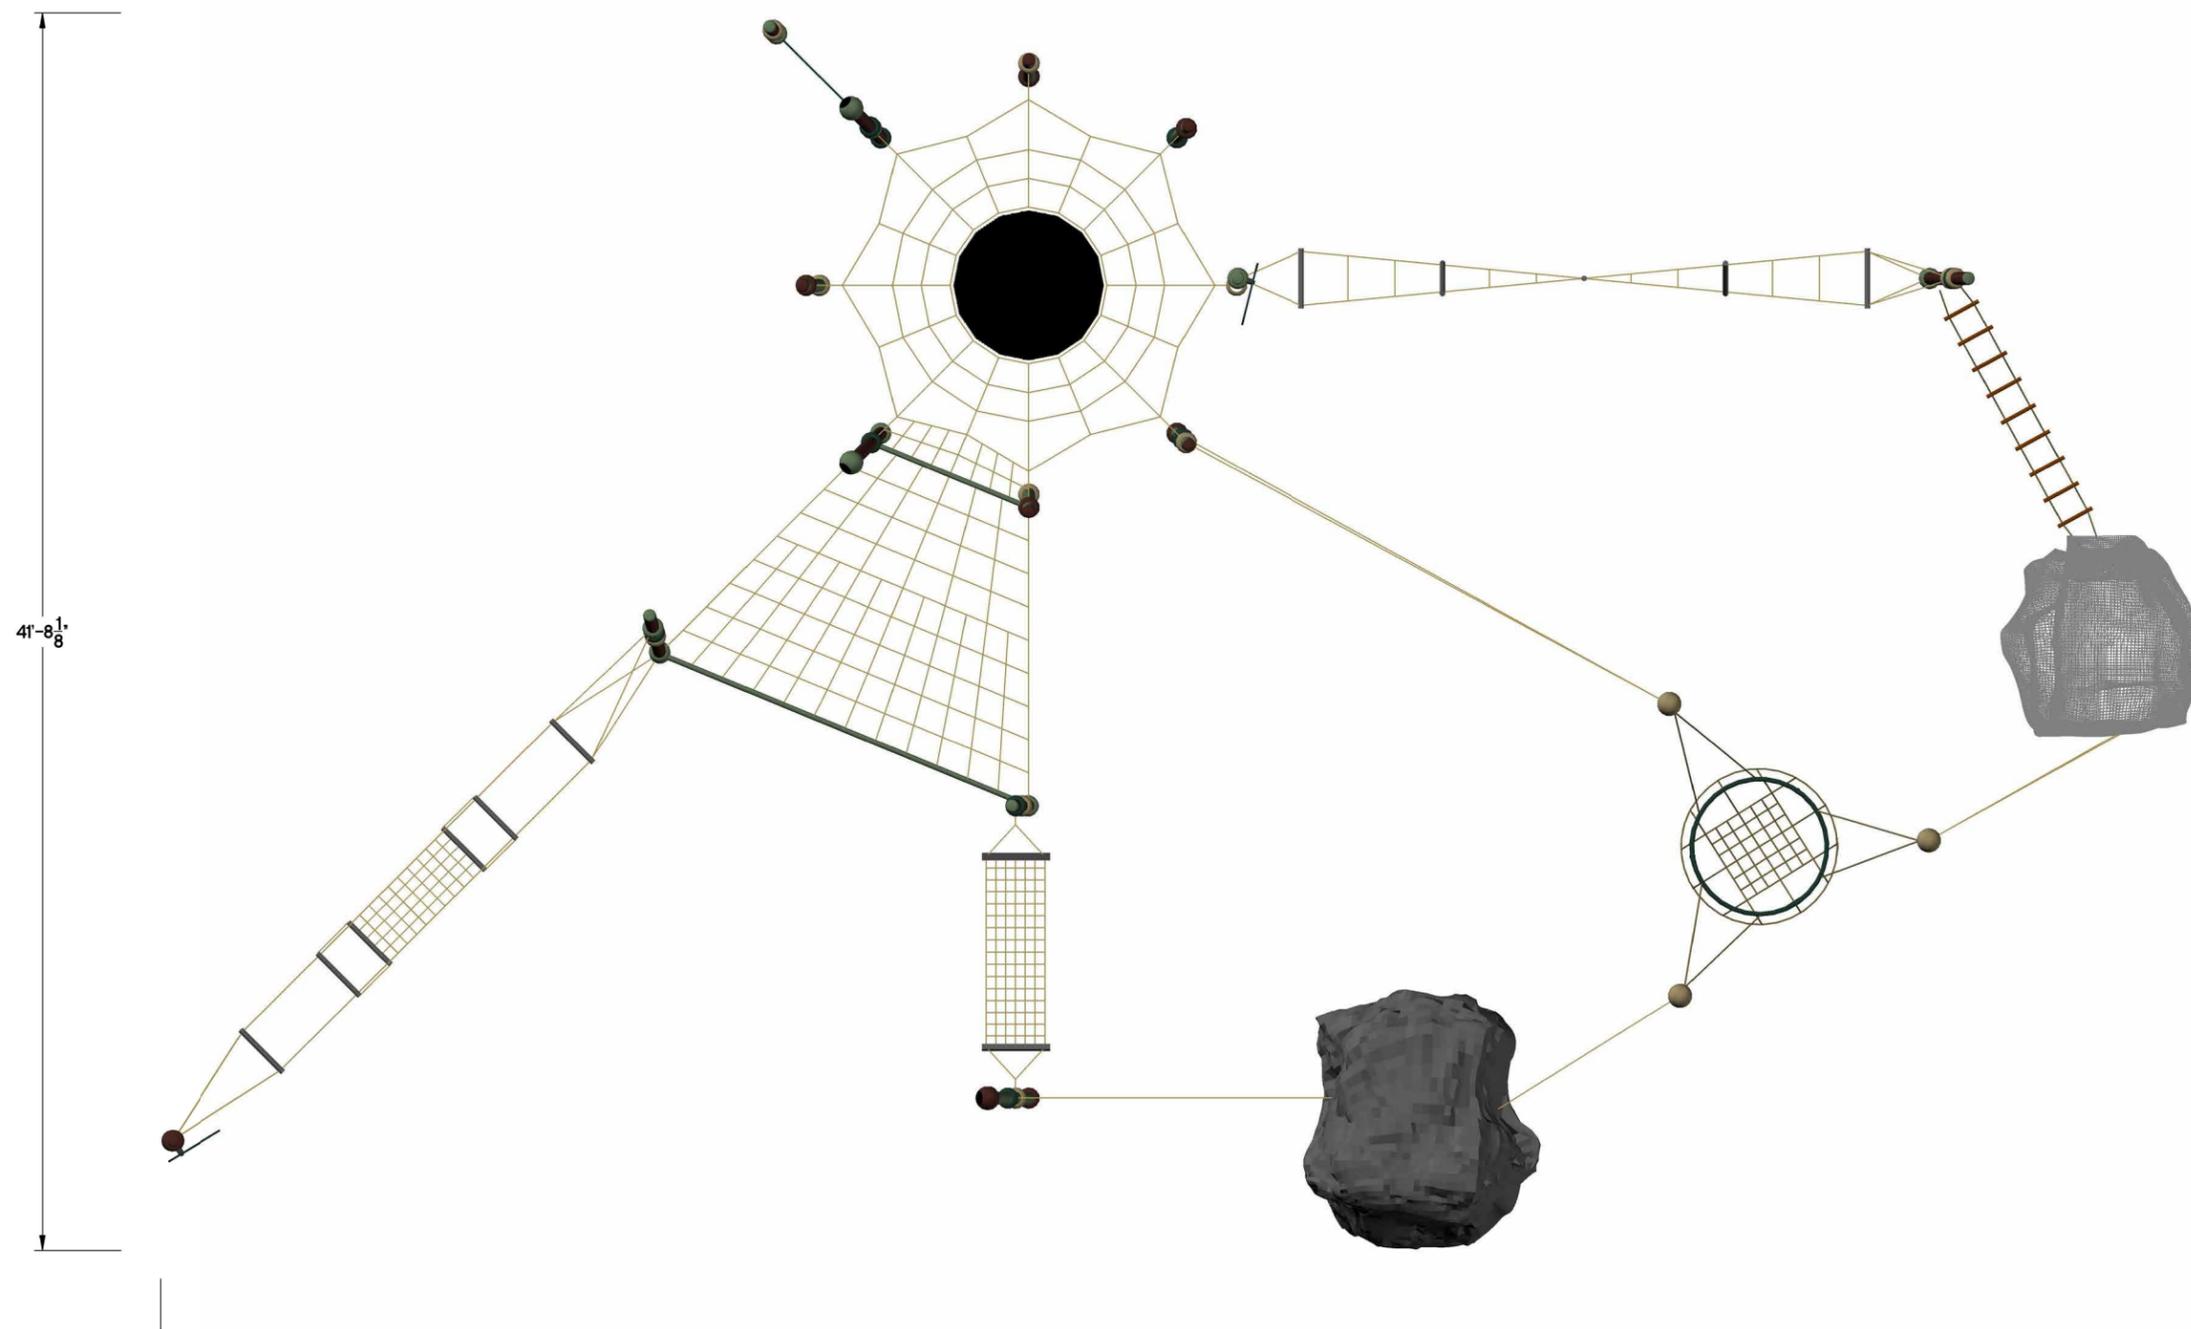

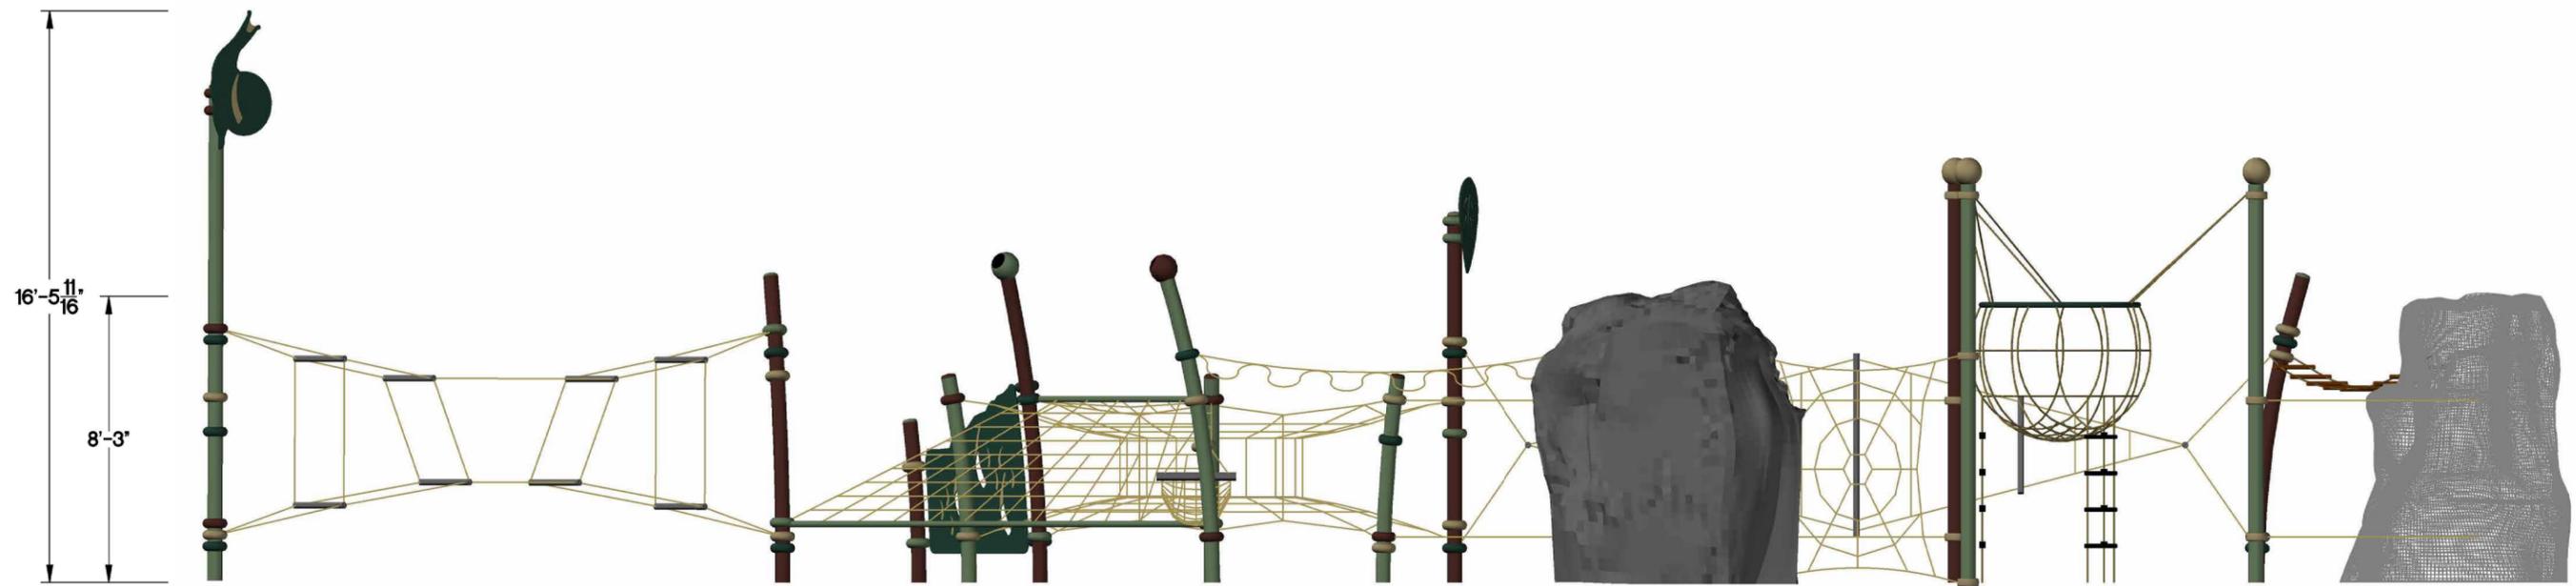

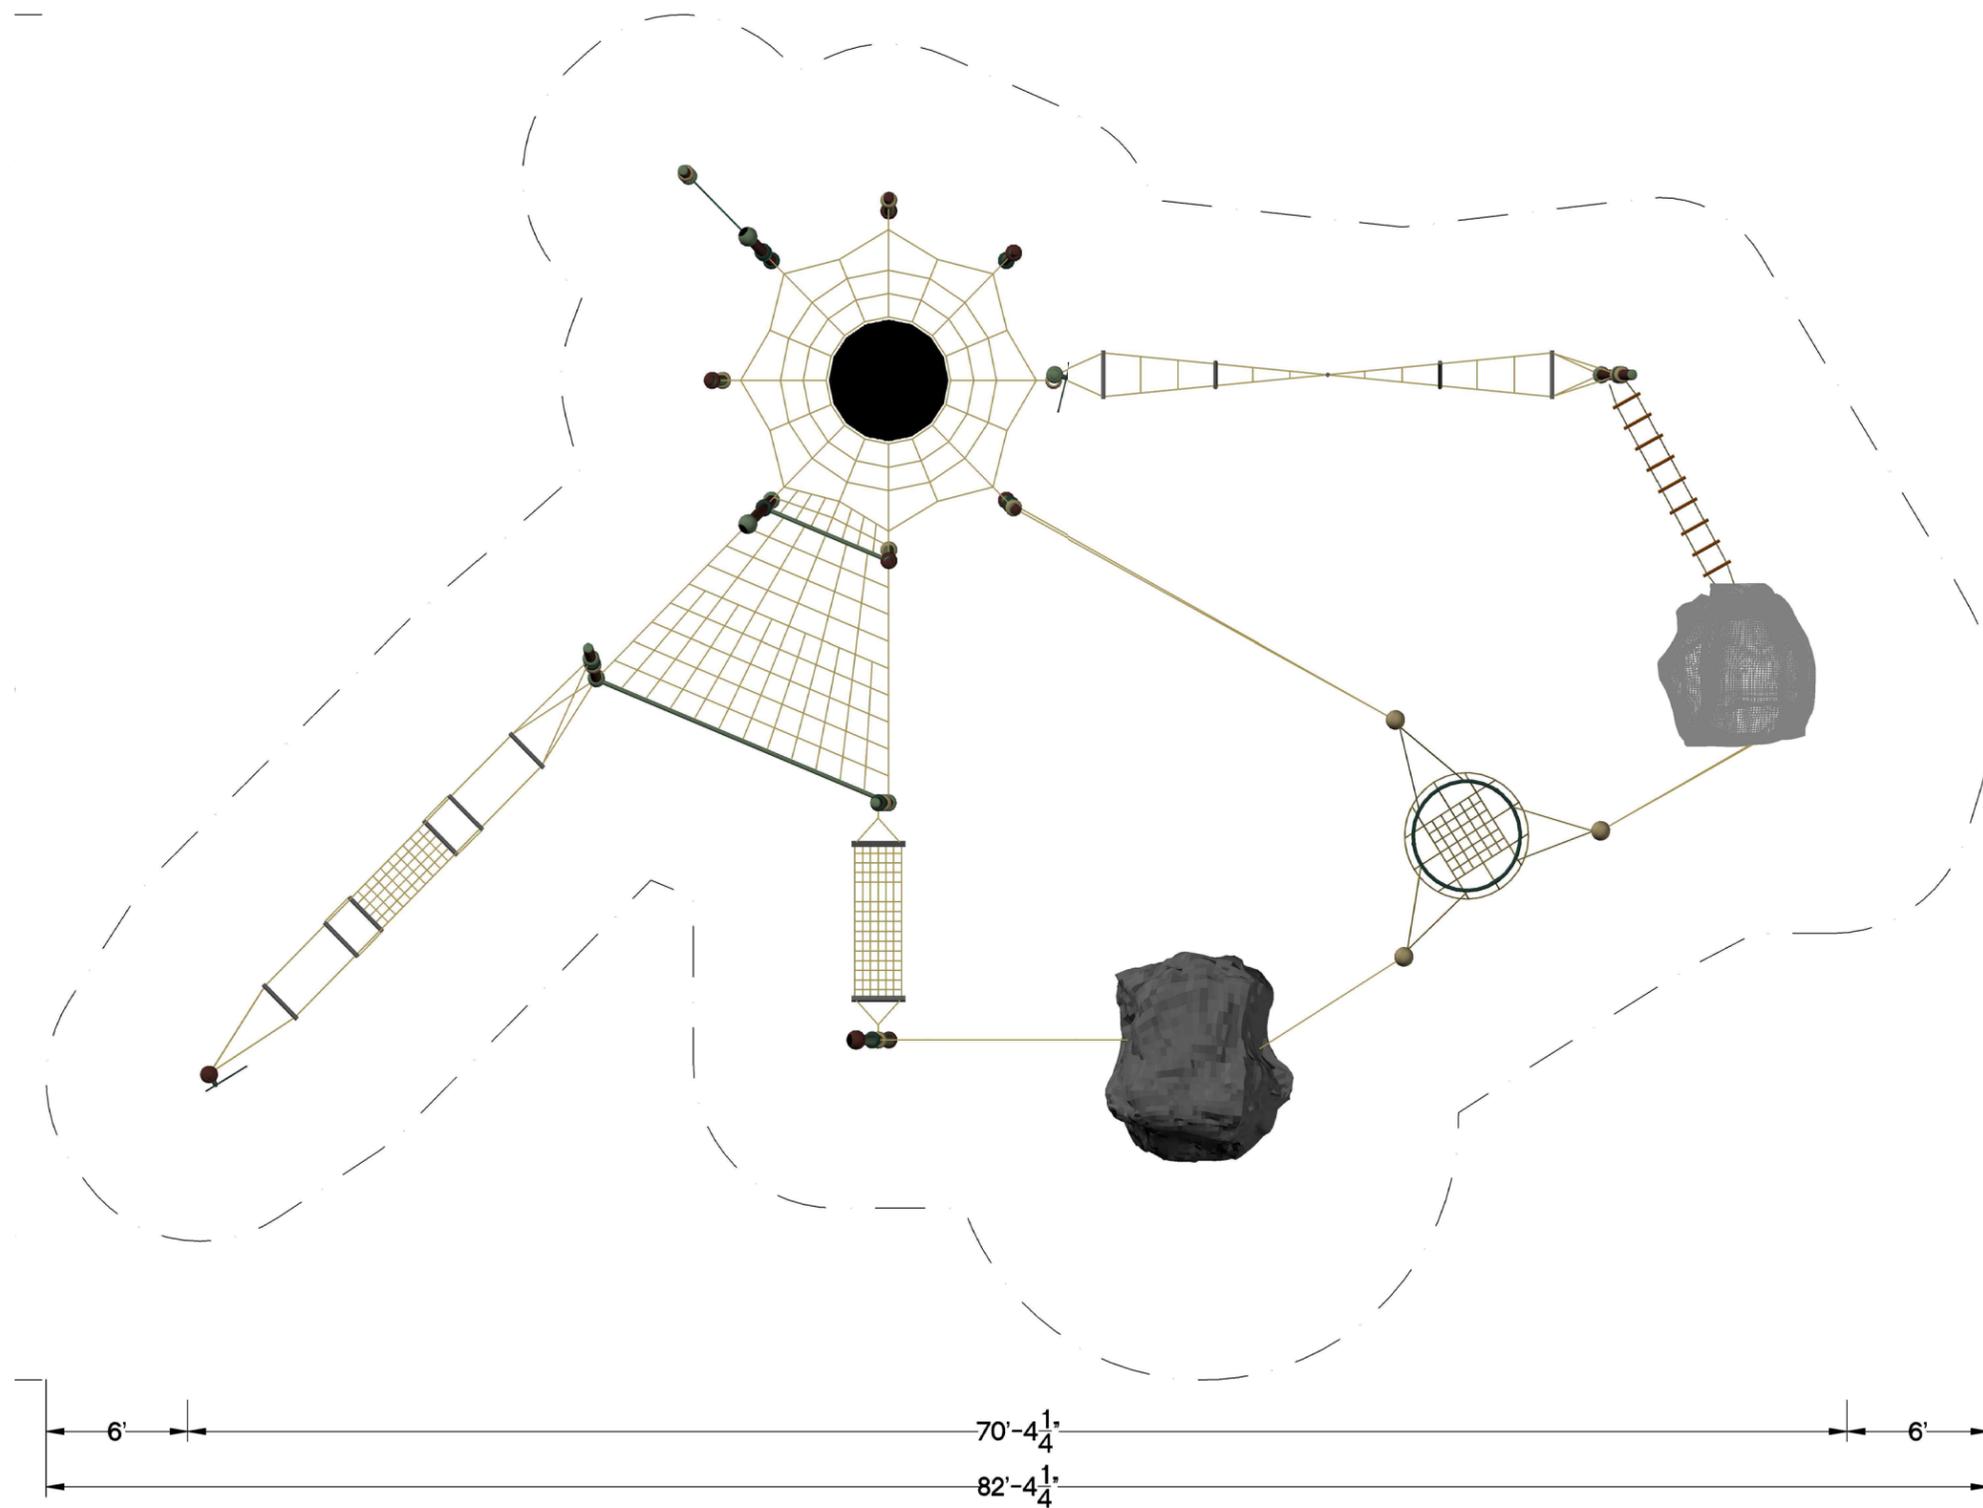


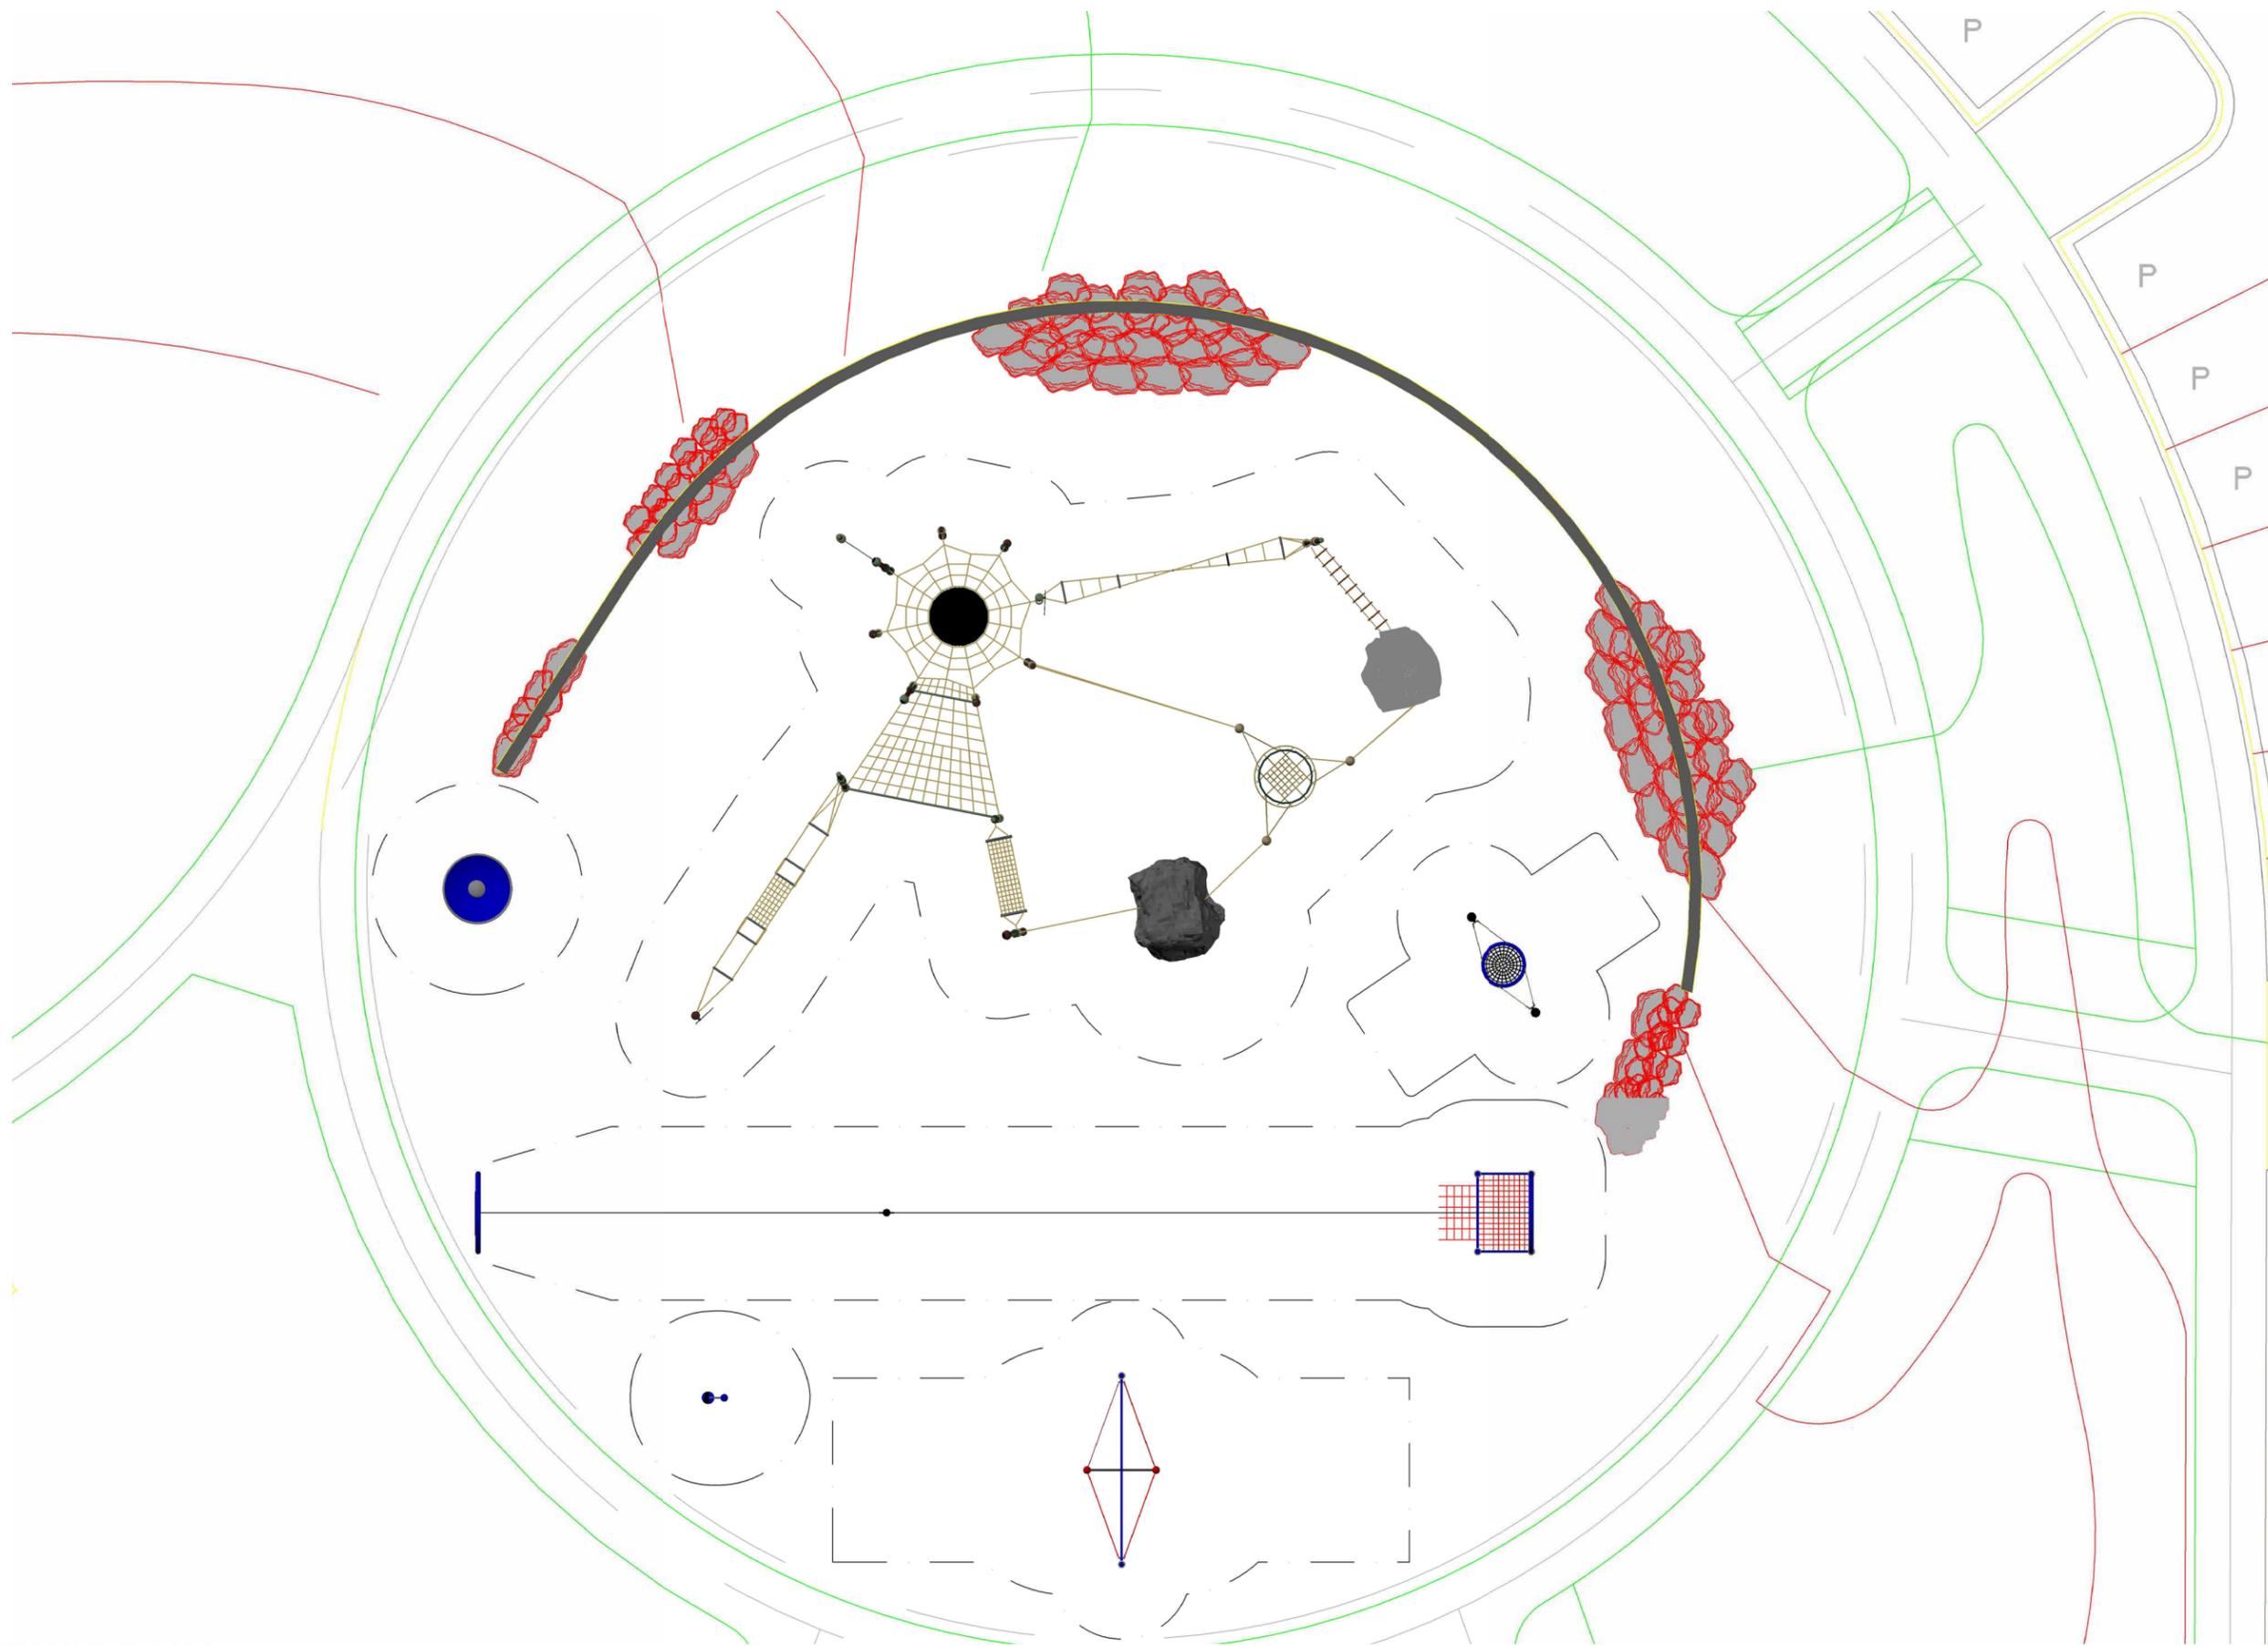


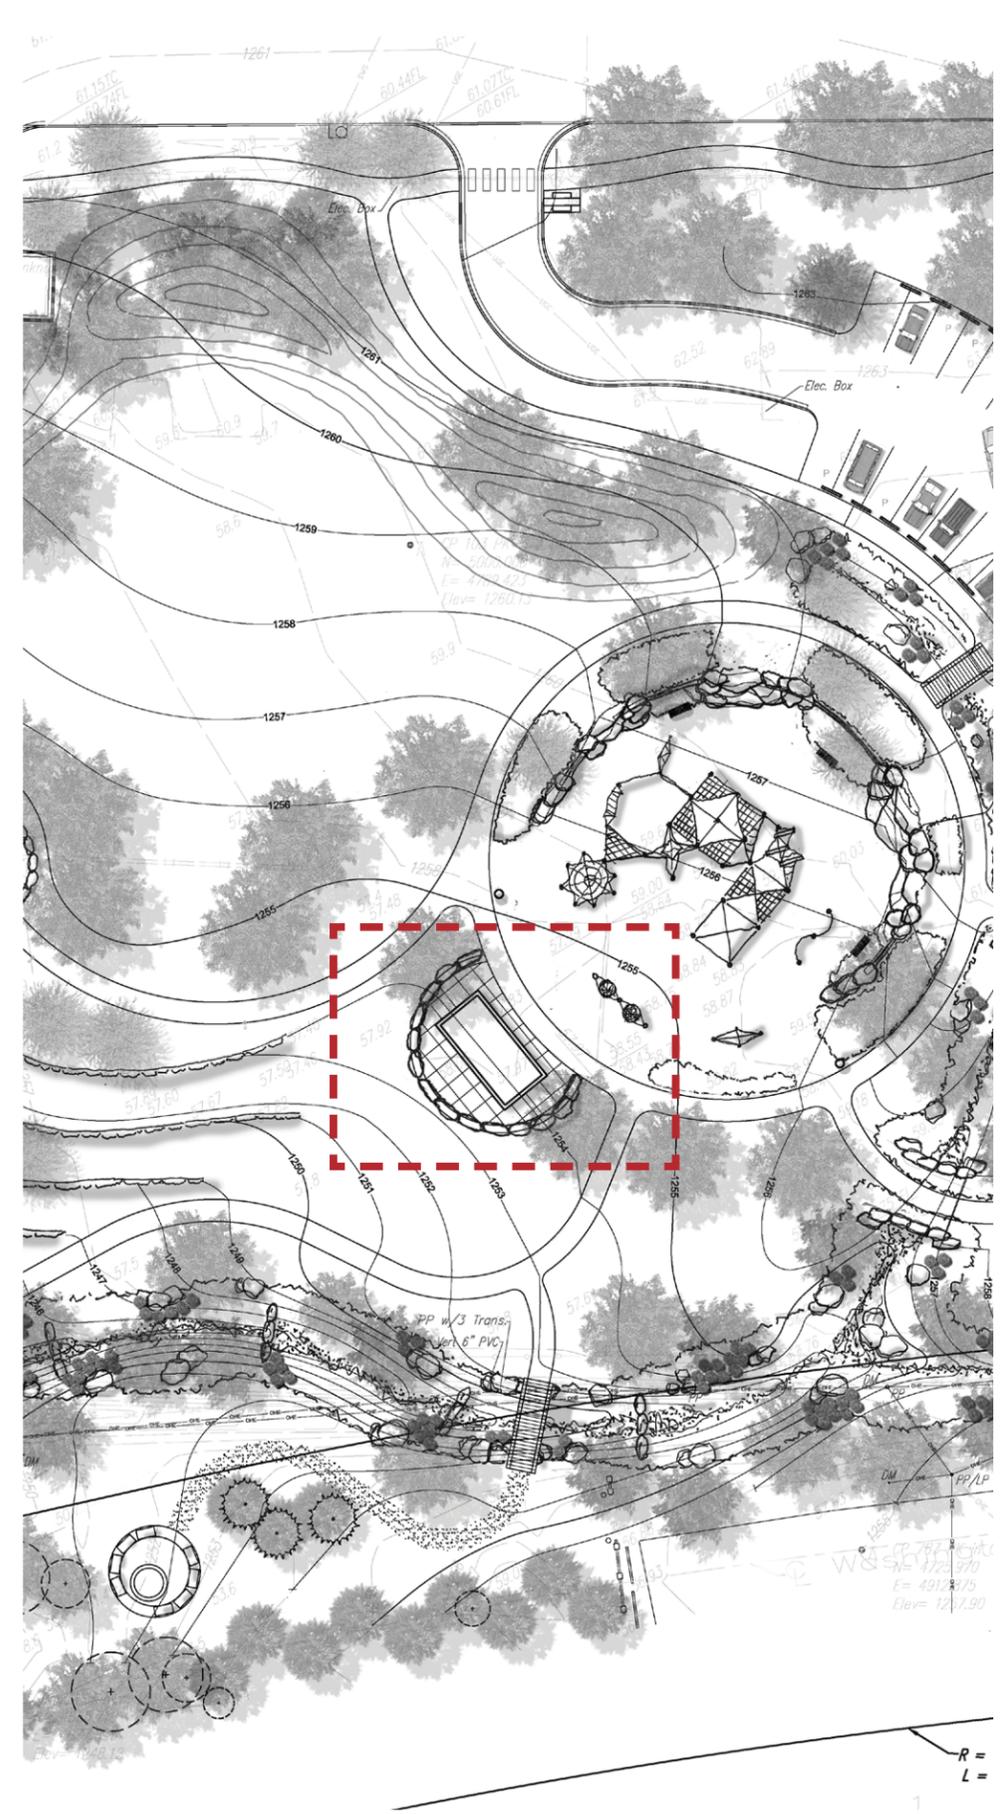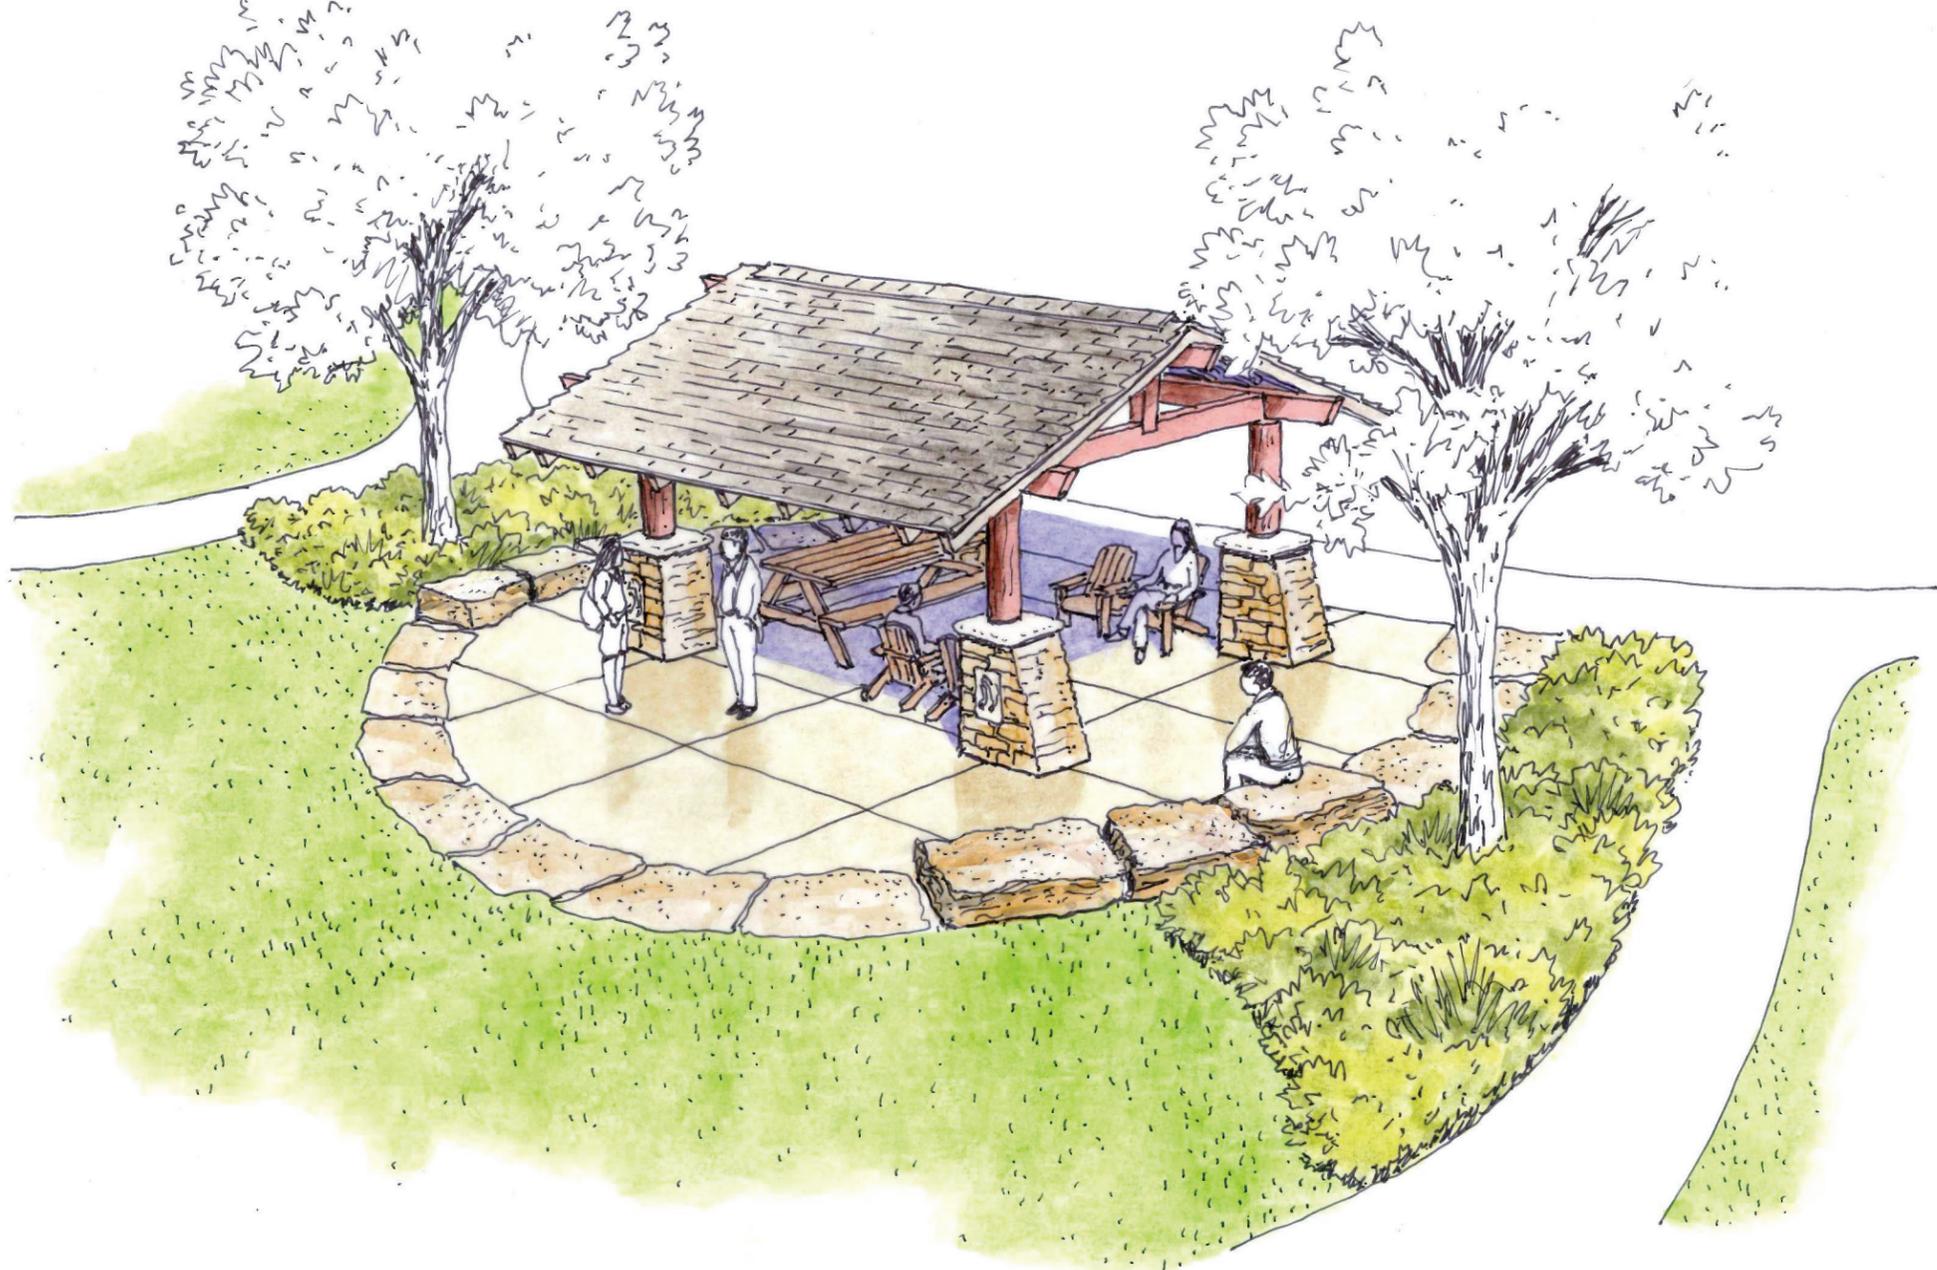

Picnic Shelter:


A picnic structure links the adventure playground to the lawn terrace area. This connection creates a multi-use gathering space that can be utilized by parents watching the playground, families gathering in celebration and by park visitors as a meeting place.

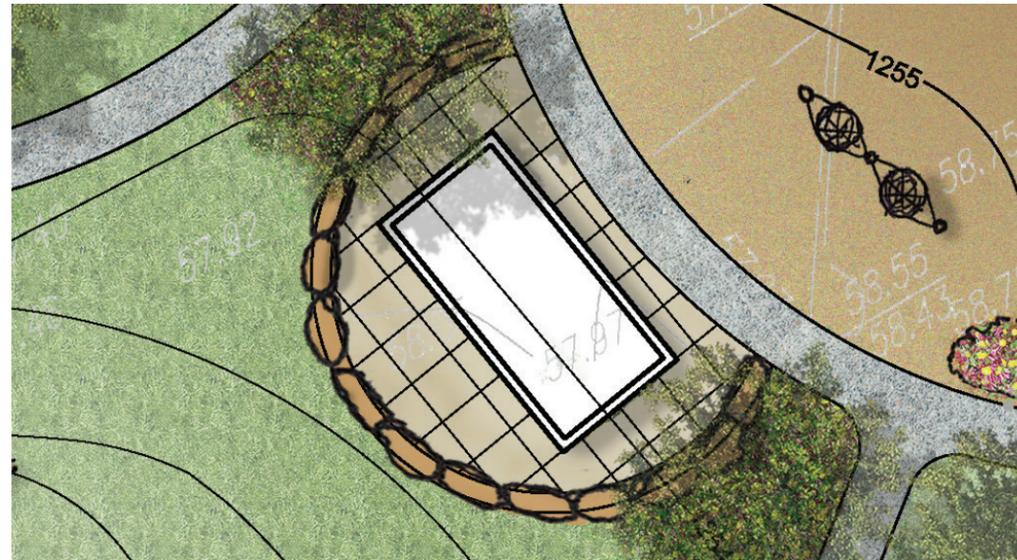

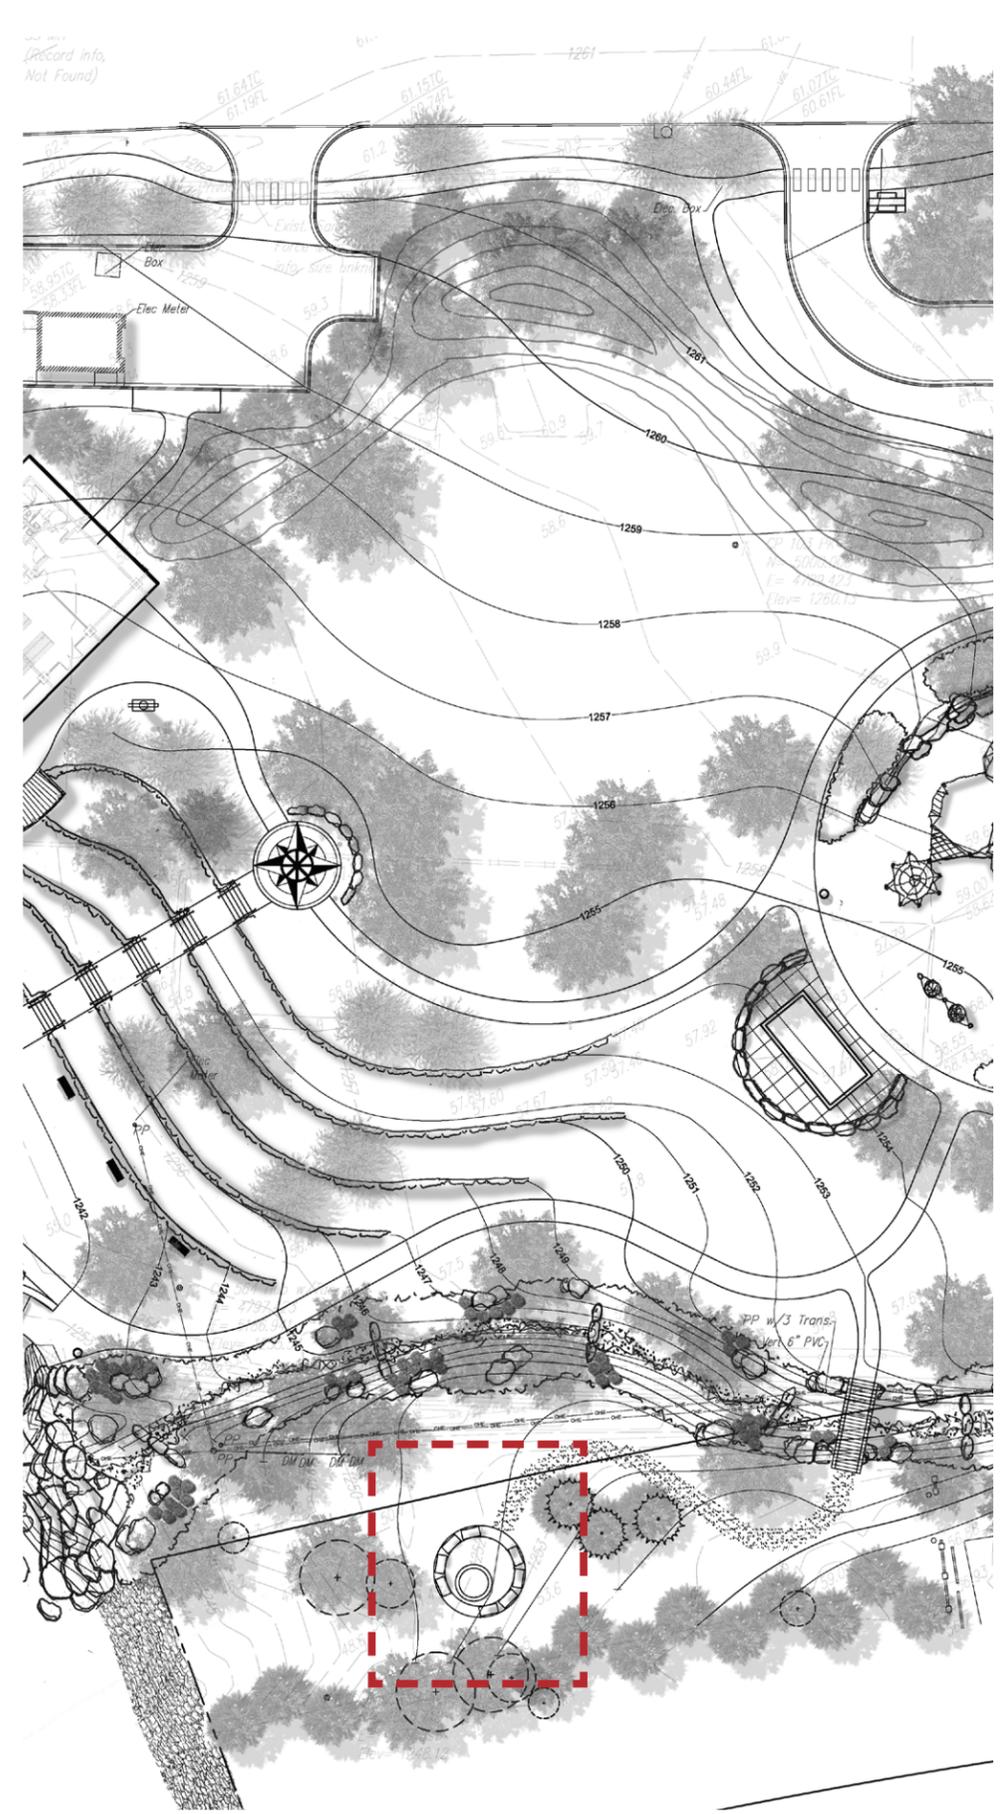




Gathering Space:

Warren Riverview Park features a unique council ring designed to allow flexible use of the space. A fire pit is offset from center creating a stage space that can potentially be used for storytelling or educational gatherings. Girl Scouts and Boy Scouts could utilize this space for patrol meetings and merit badge sessions. The orientation of the council ring focuses peripheral views towards the Arkansas River corridor that serves as a back drop to the space.

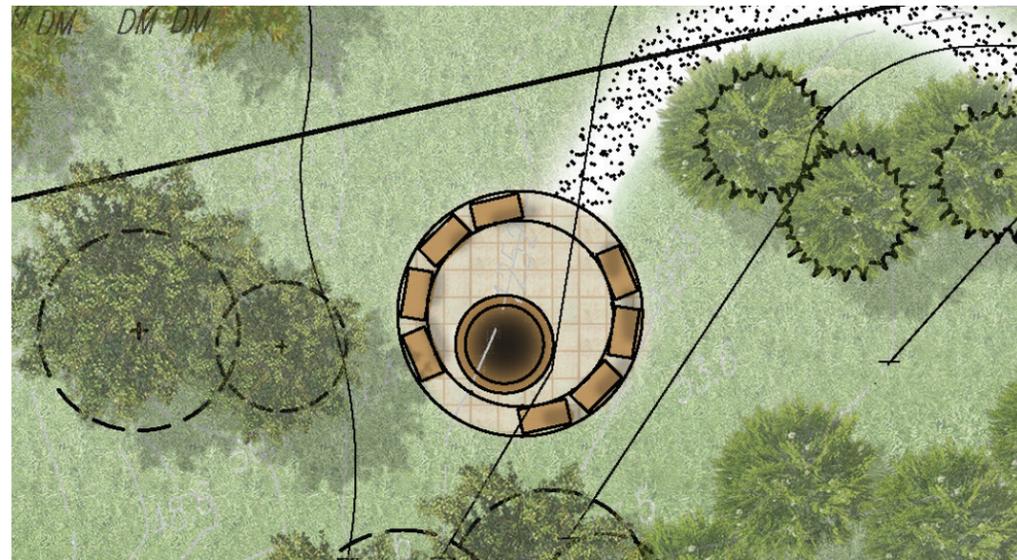



COUNCIL RING

WARREN RIVERVIEW PARK | DERBY, KS

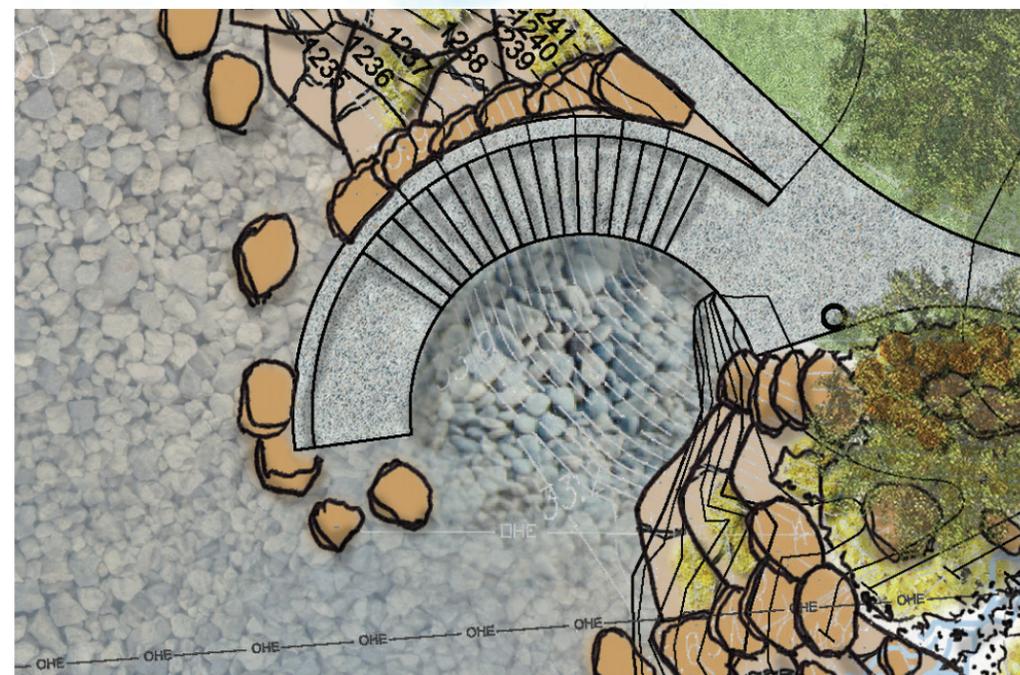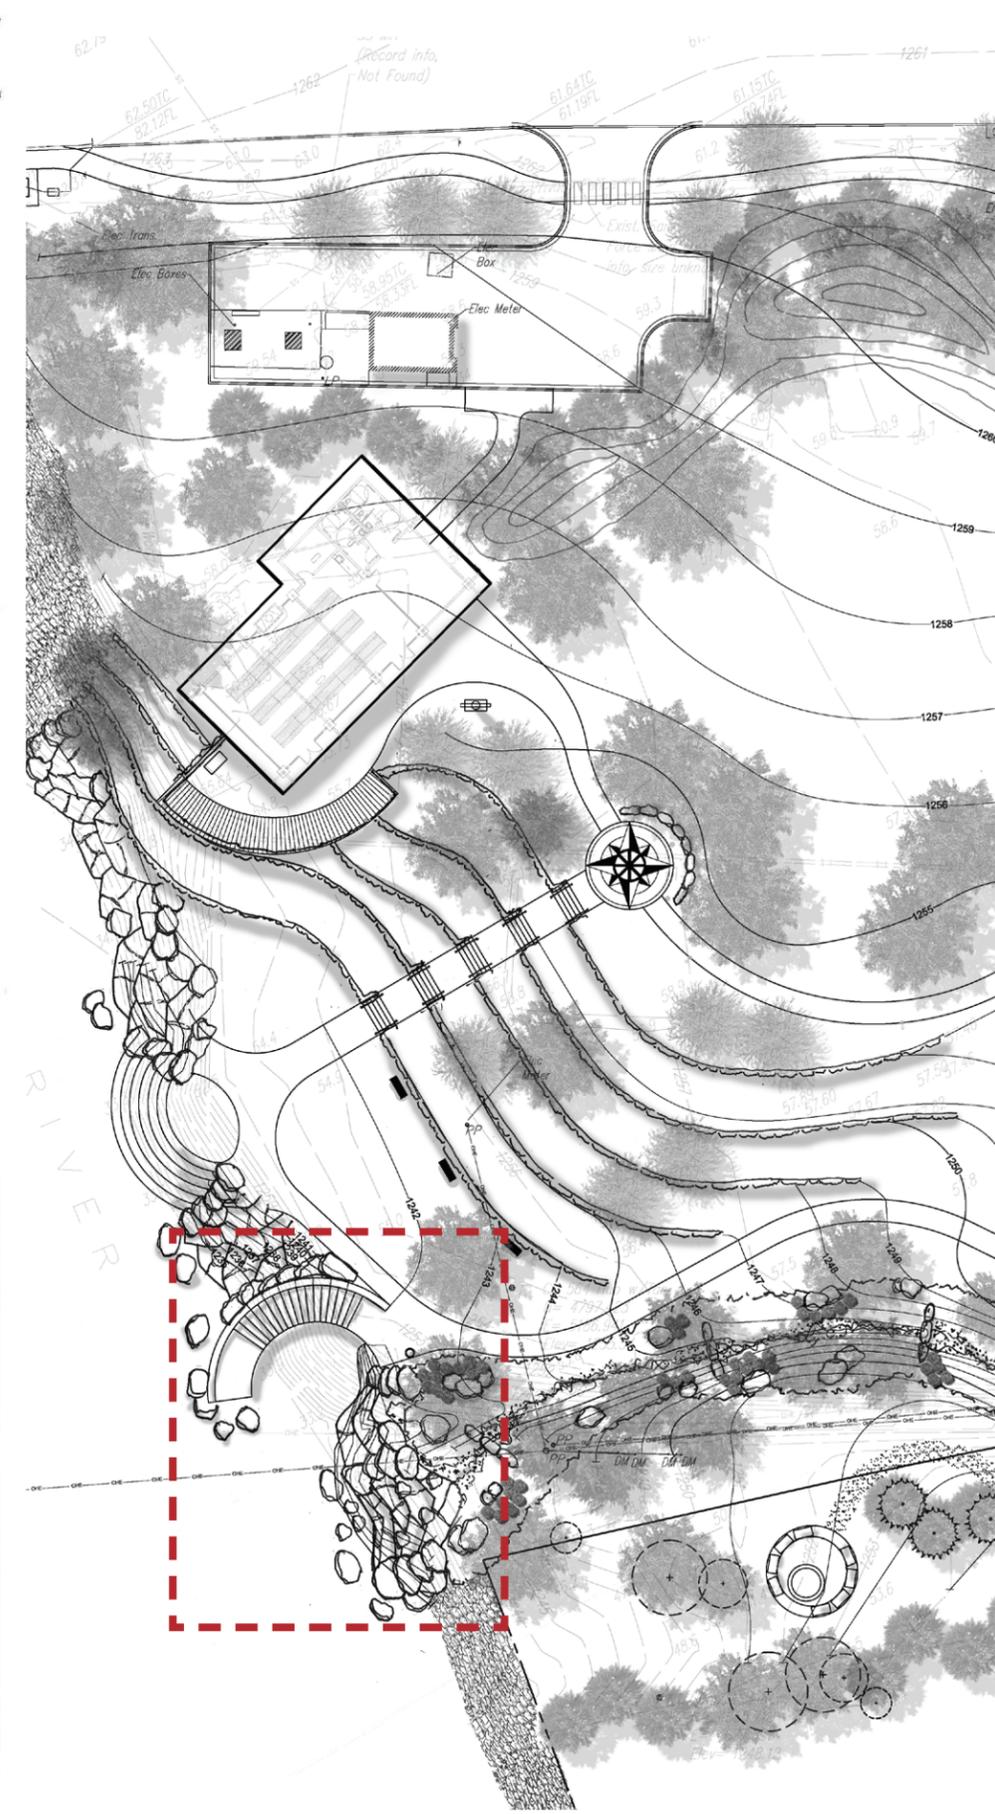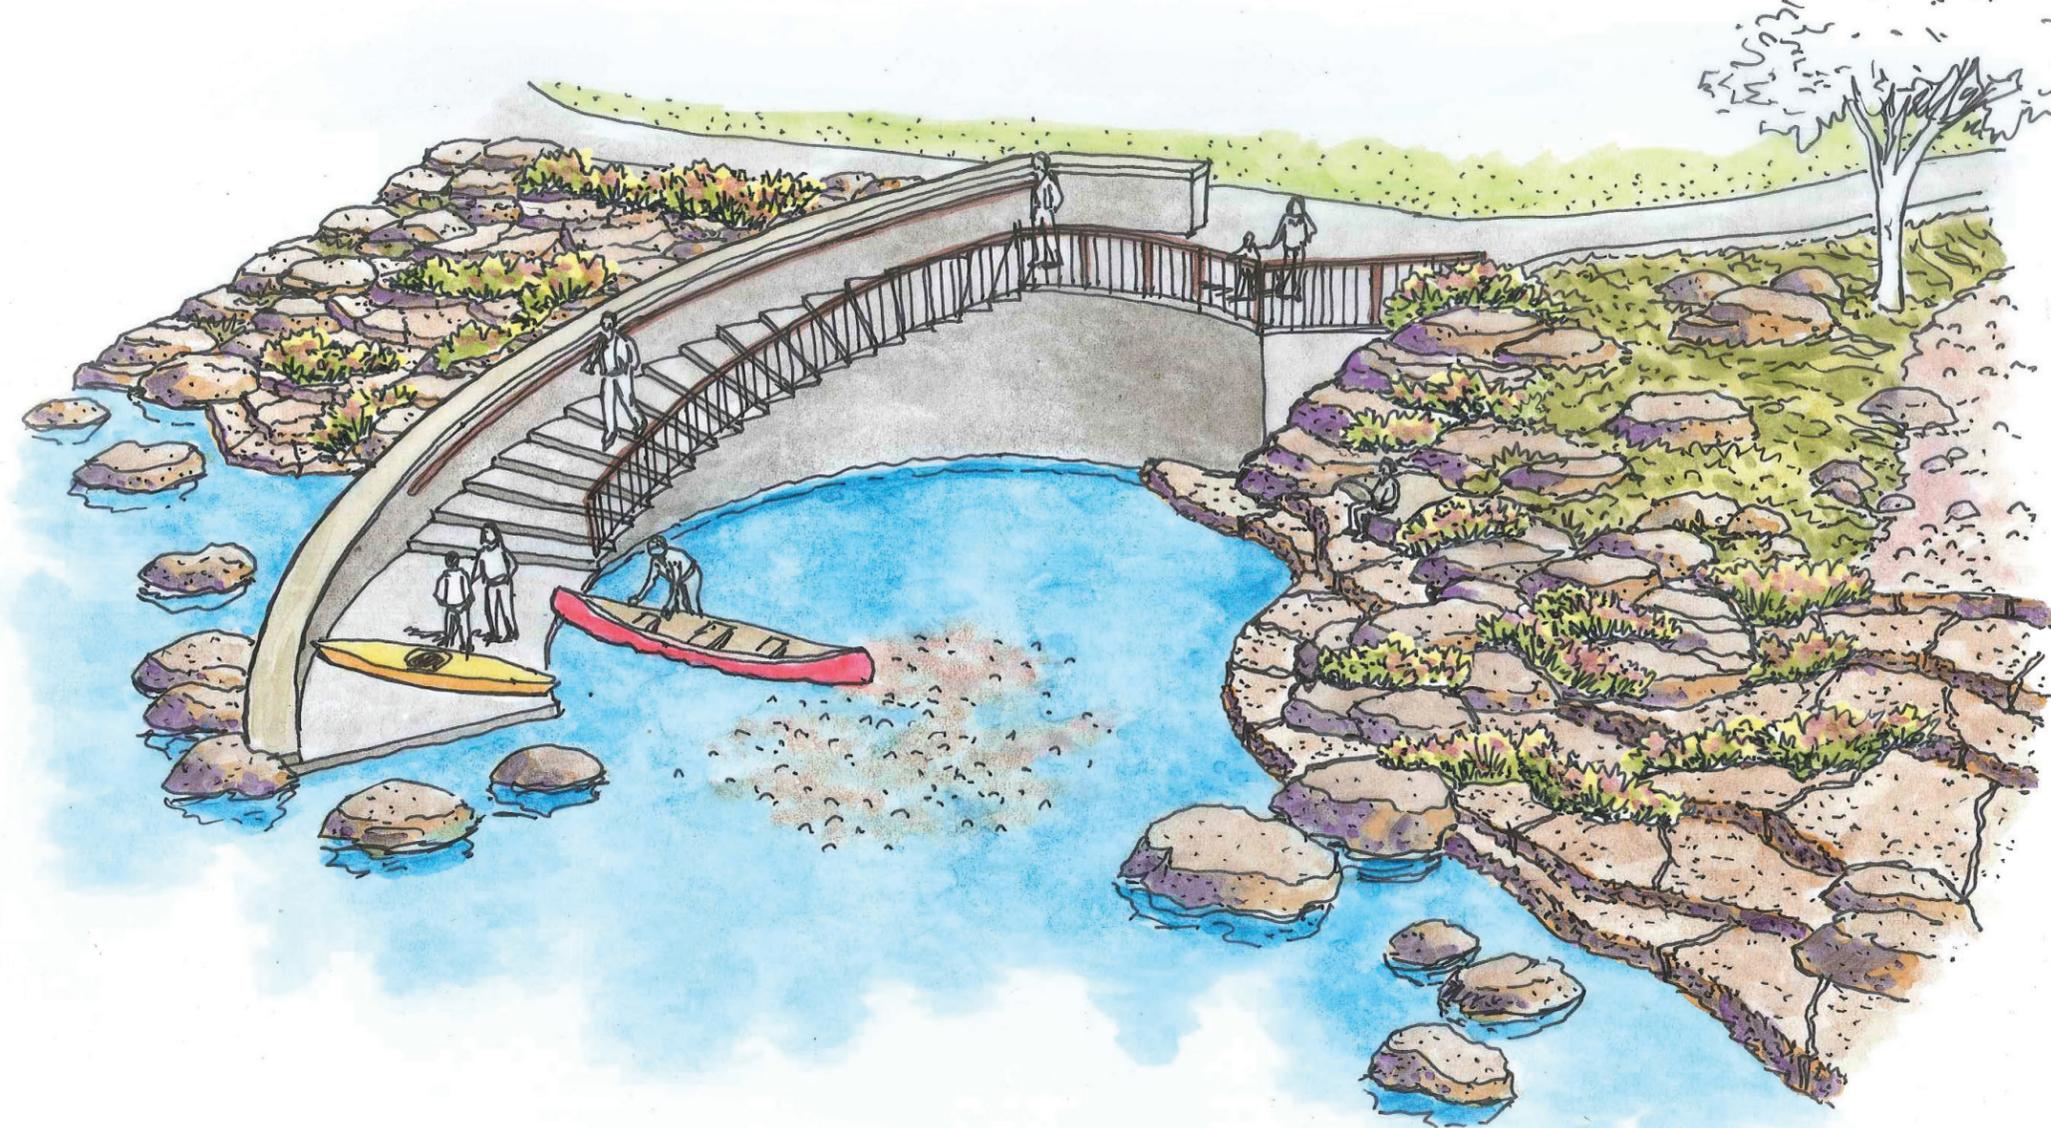

River Recreation:

In order to further increase the accessibility of Warren Riverview Park to all users, a canoe/kayak launch has been included in the design. This boat launch will tie into the expansive network of canoeing and kayaking along the Arkansas River in the Wichita region.

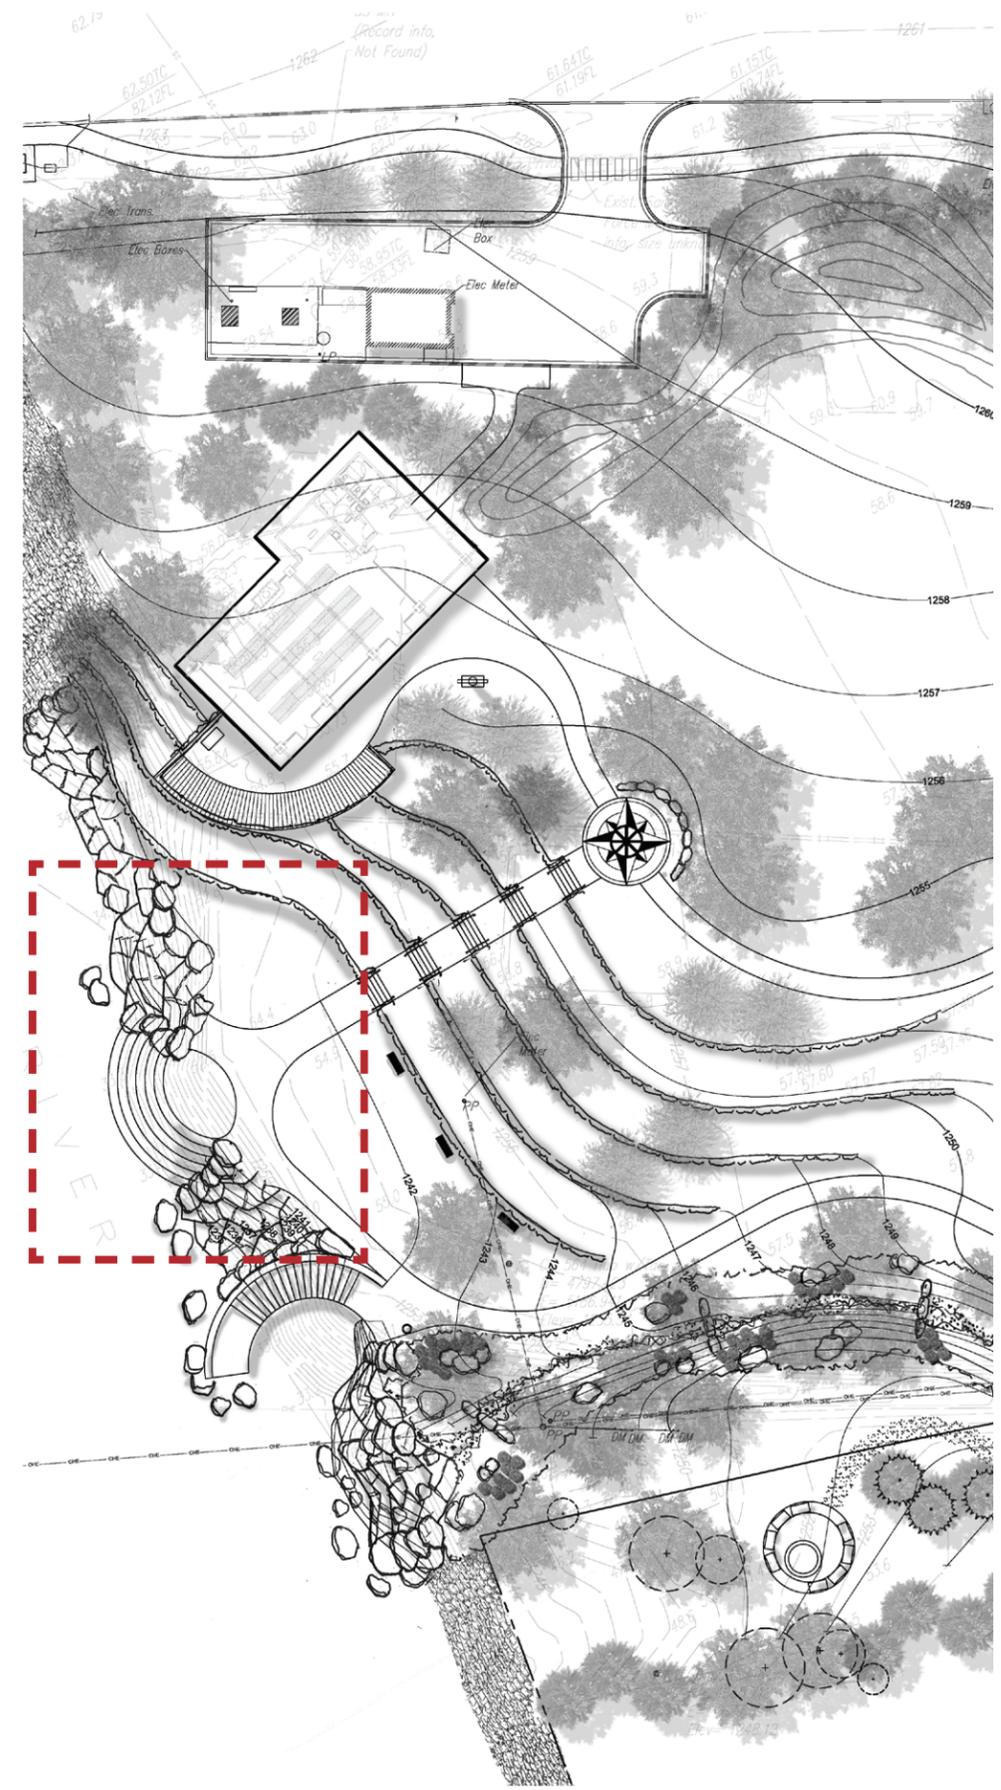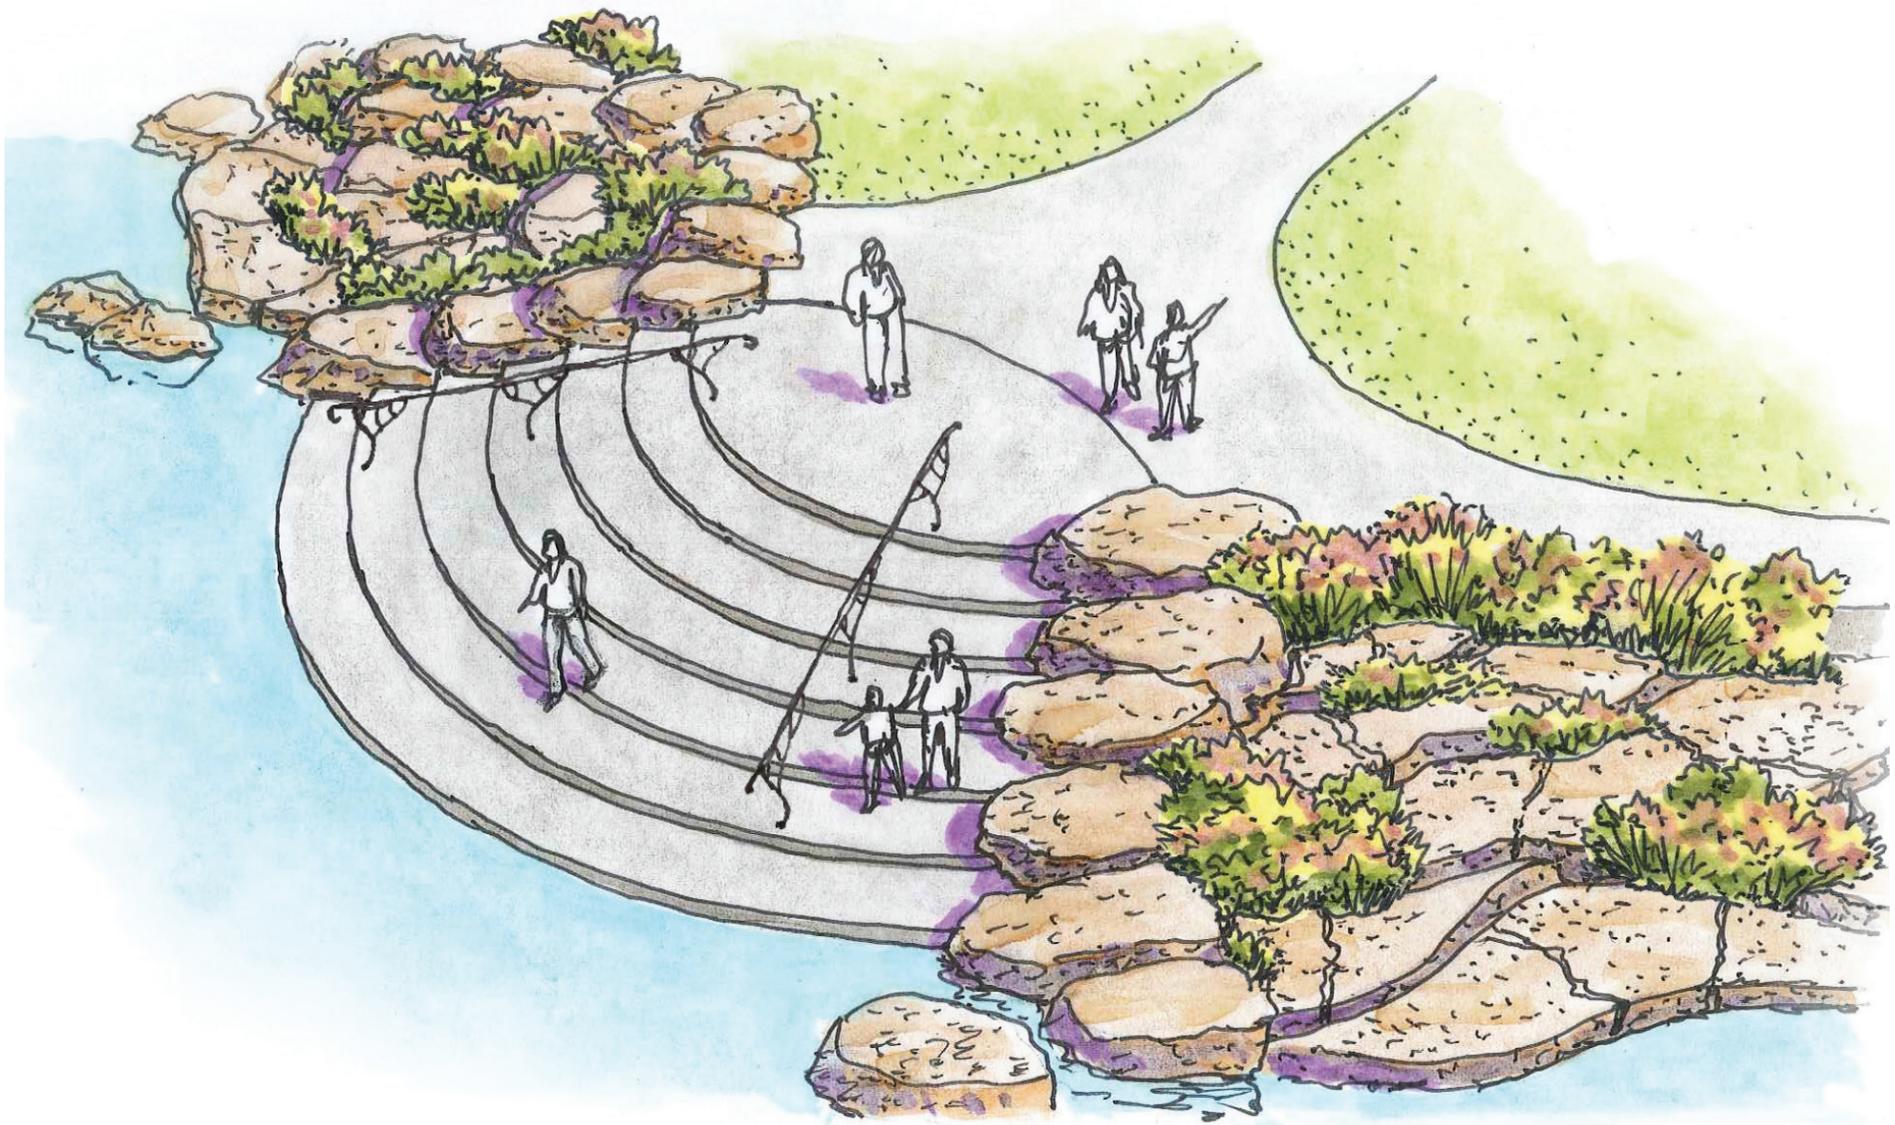



Connection to River:

A river landing area embraces the primary feature of Warren Riverview Park, the Arkansas River. Allowing people to safely walk to the water's edge, creates a unique and educational user experience that highlights the geographic identity of Warren Riverview Park.

RIVER LANDING


WARREN RIVERVIEW PARK | DERBY, KS



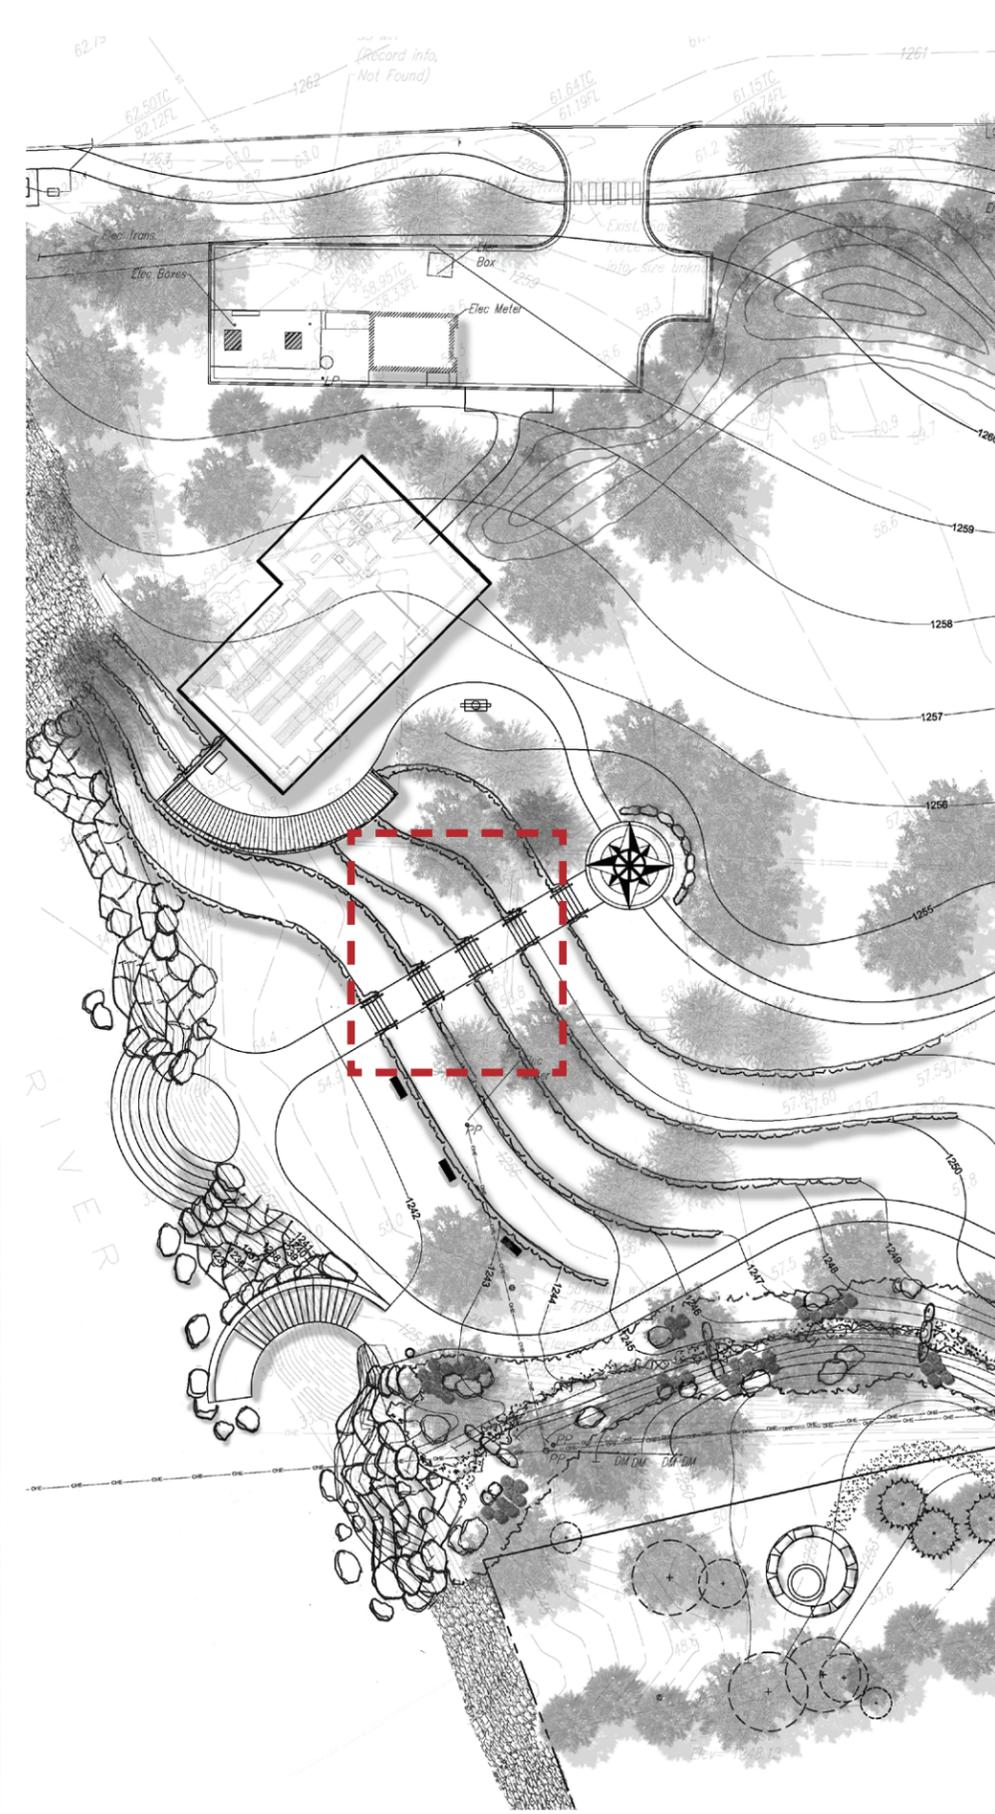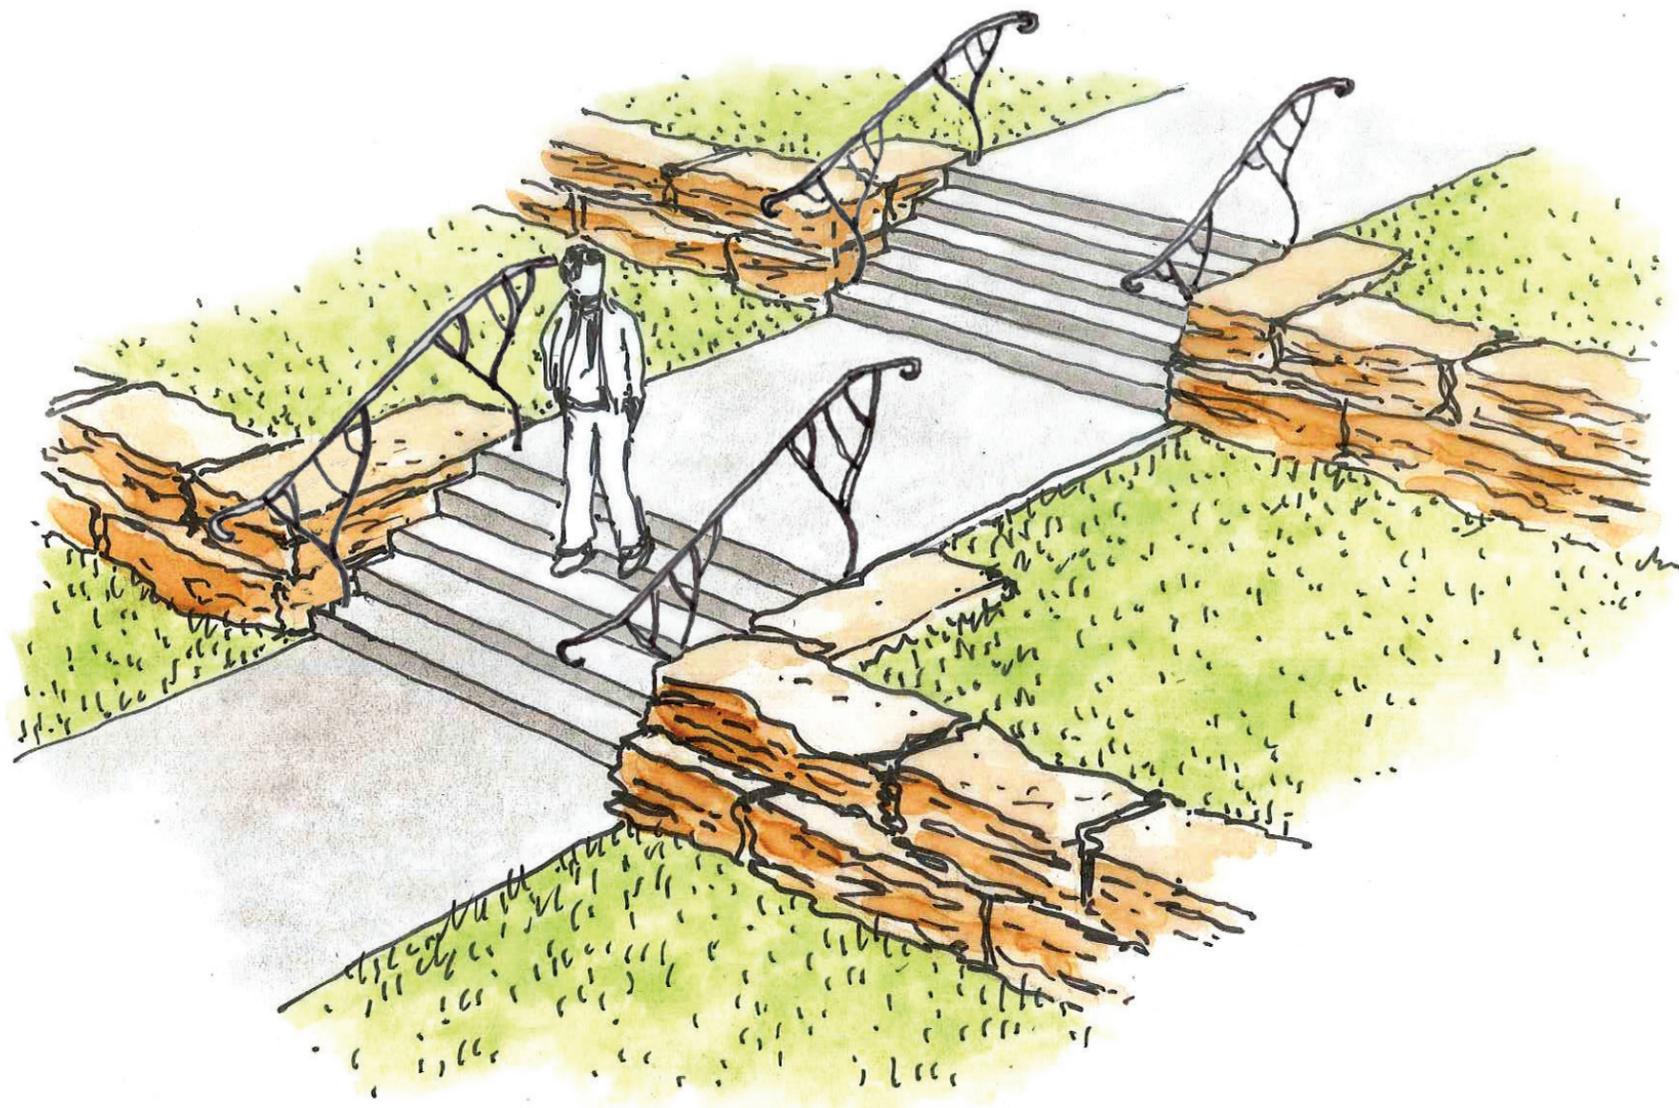

River Landing Access:

A stair connects visitors of Warren Riverview Park with the river landing through a bold architectural gesture. Combining the crisp lines of formed and saw cut concrete with the natural undulation of Kansas limestone ledge rock begins to embrace the contrast between the built environment and the Arkansas River corridor. Decorative paving in the form of a compass rose adorns the top of the stairway. This symbolizes the adventurous spirit of Riverview Park.

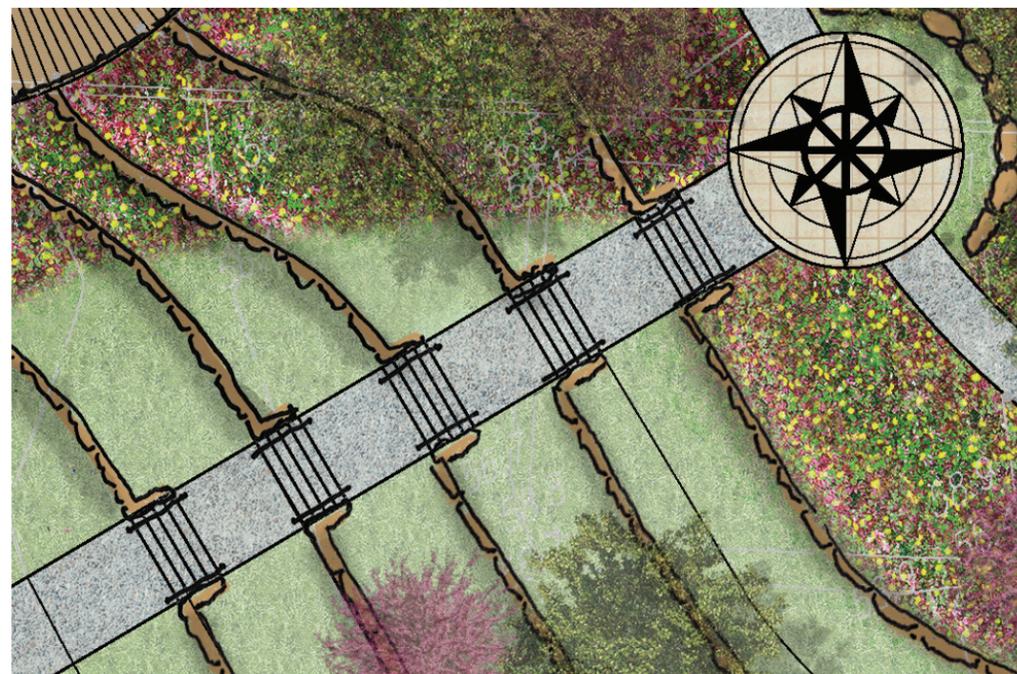

STAIR DETAIL

WARREN RIVERVIEW PARK | DERBY, KS

SCHEMATIC DESIGN PACKAGE

JUNE 3, 2014





Branding and Identity:

A City Entry Monument will announce to visitors they have arrived at the City of Derby. This bold announcement helps to strengthen City identity and is in keeping with previous City signage design concepts.










KANSAS RIVER

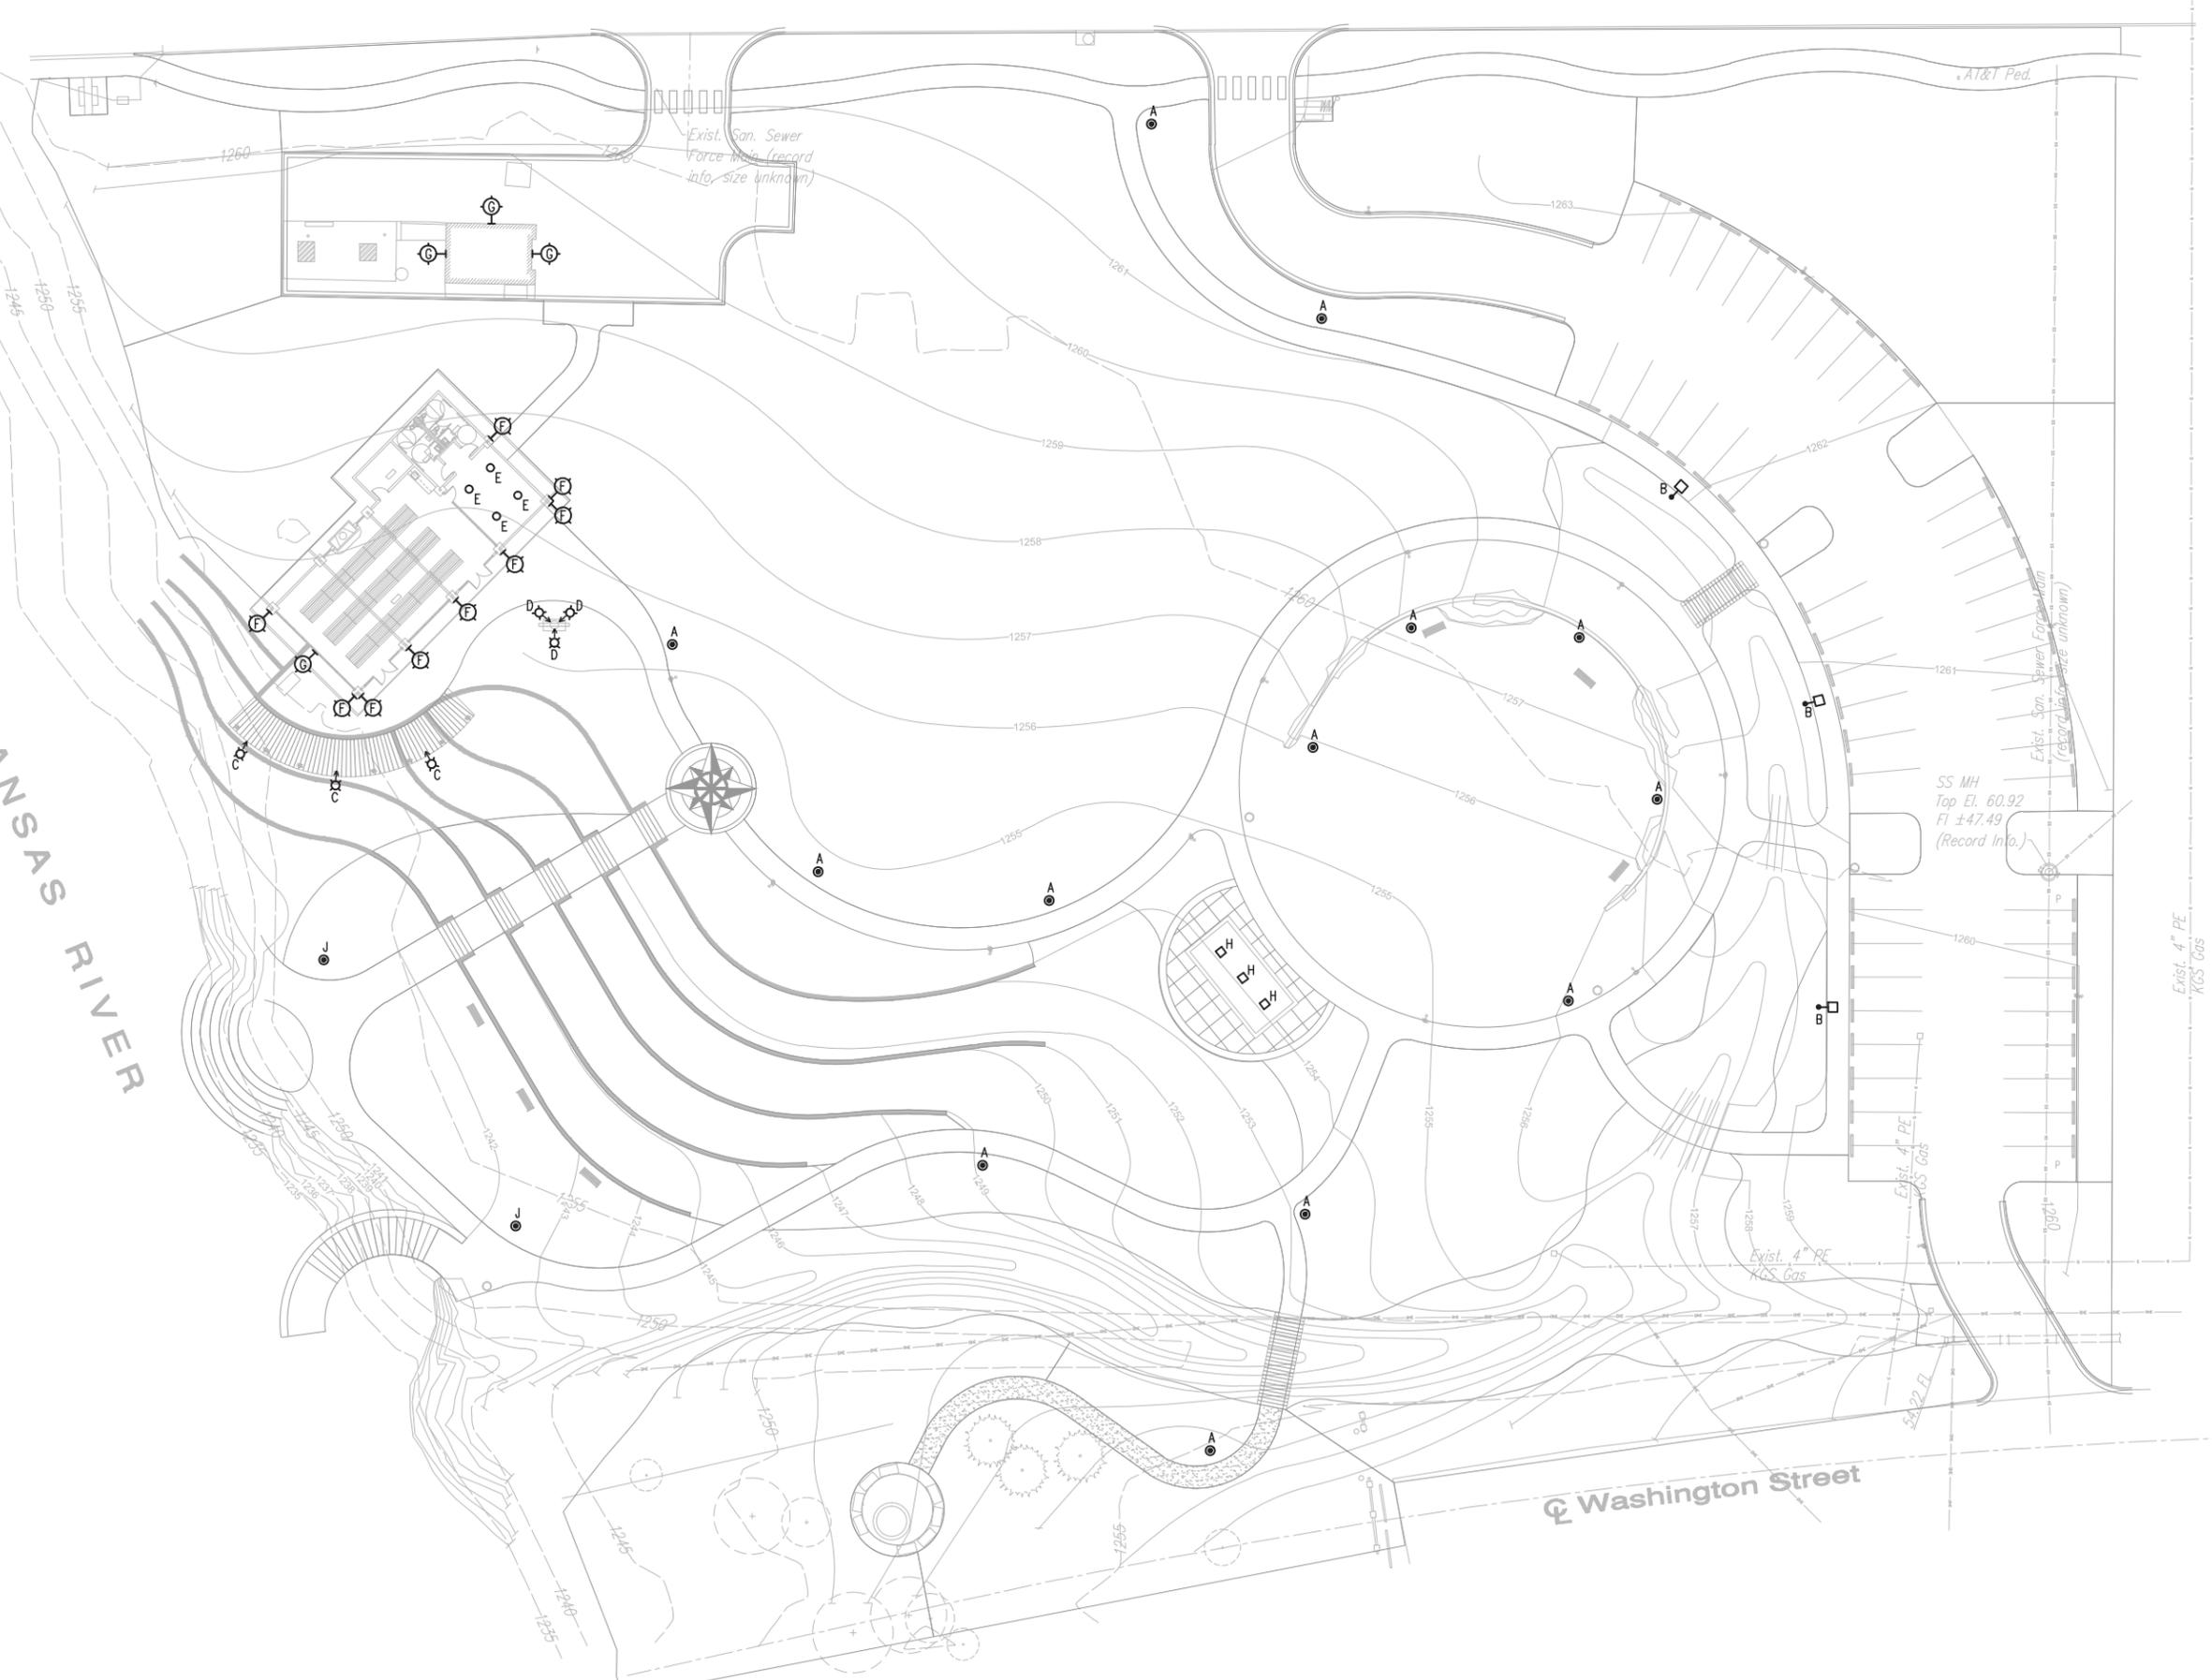

LIGHT FIXTURE TYPES:

- A : 12-15FT POLE-MOUNTED PATHWAY LIGHT
- B : 20FT POLE-MOUNTED PARKING LOT LIGHT
- C : FLOOD LIGHT - MEDIUM
- D : FLOOD LIGHT - SMALL
- E : RECESSED CAN LIGHT
- F : SCONCE
- G : SURFACE-MOUNTED WALLPACK
- H : SURFACE-MOUNTED LIGHT
- J : 16FT POLE-MOUNTED LIGHT

