


Public Sanitary Sewer - North Study Area

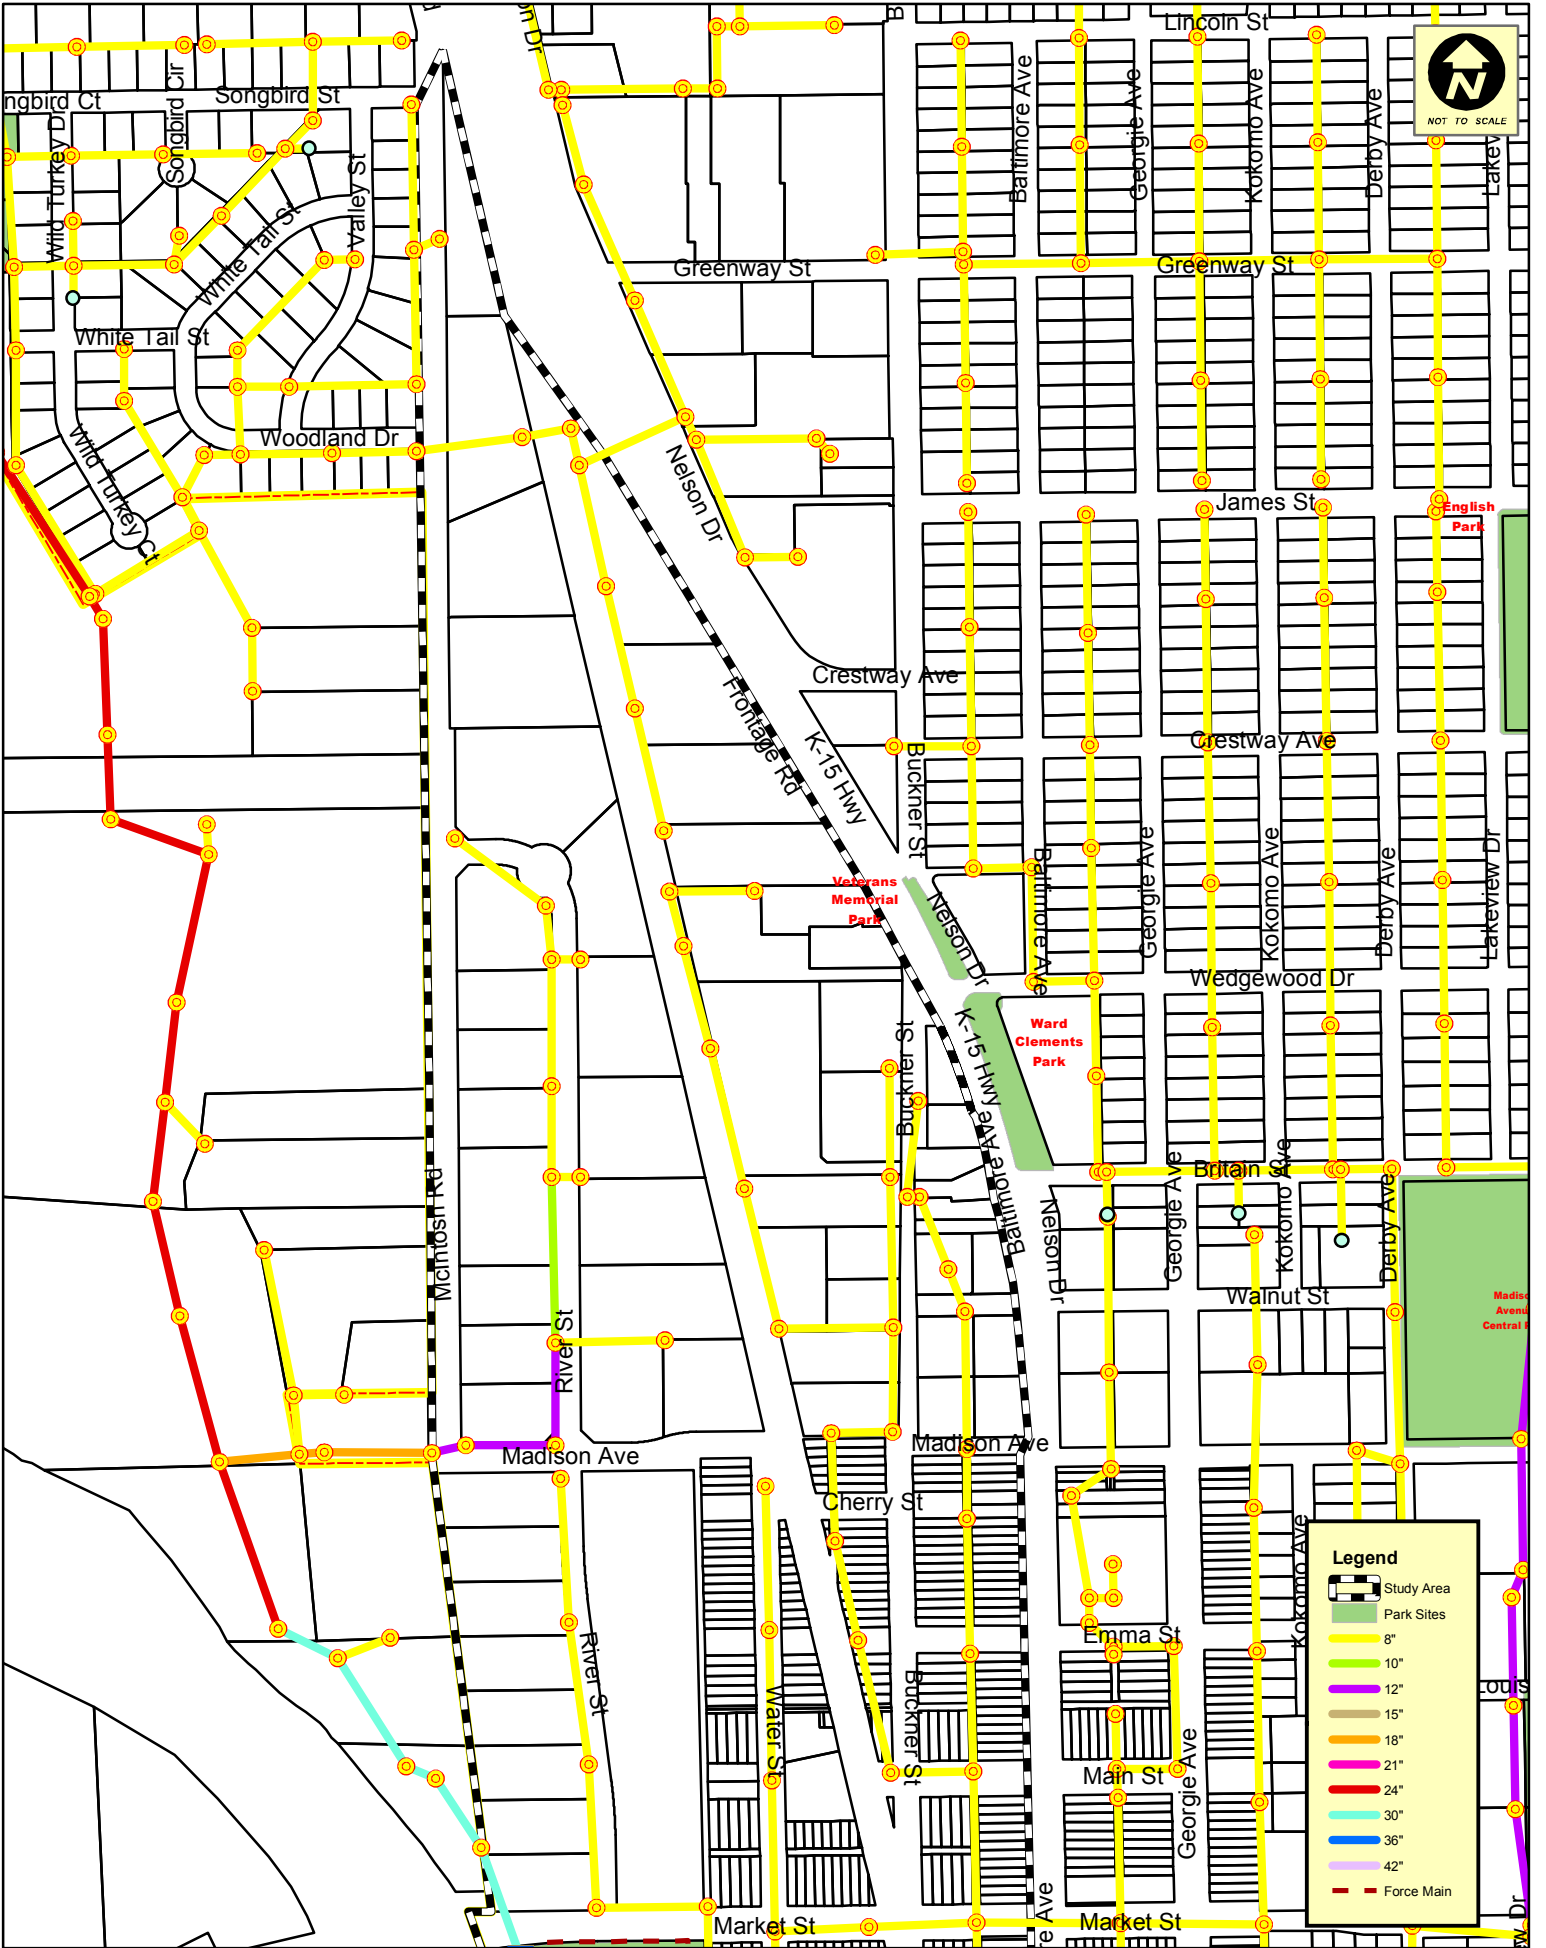

Legend	
	Study Area
	Park Sites
	8"
	10"
	12"
	15"
	18"
	21"
	24"
	30"
	36"
	42"
	Force Main